

PLAT OF
SABIN STREET

Widening

From Broadway To A Point

310±' Southwest Of West Exchange Street


Scale 1"=40'

Sheet 1 Of 2


CCR # 30 Jan. 13, 1984

PROVIDENCE, R. I.
 P. W. DEPT. - ENGINEERING OFFICE
 STREET LINE SECTION
 Plan No. 064272
 Date 11/3/83

ABORN STREET

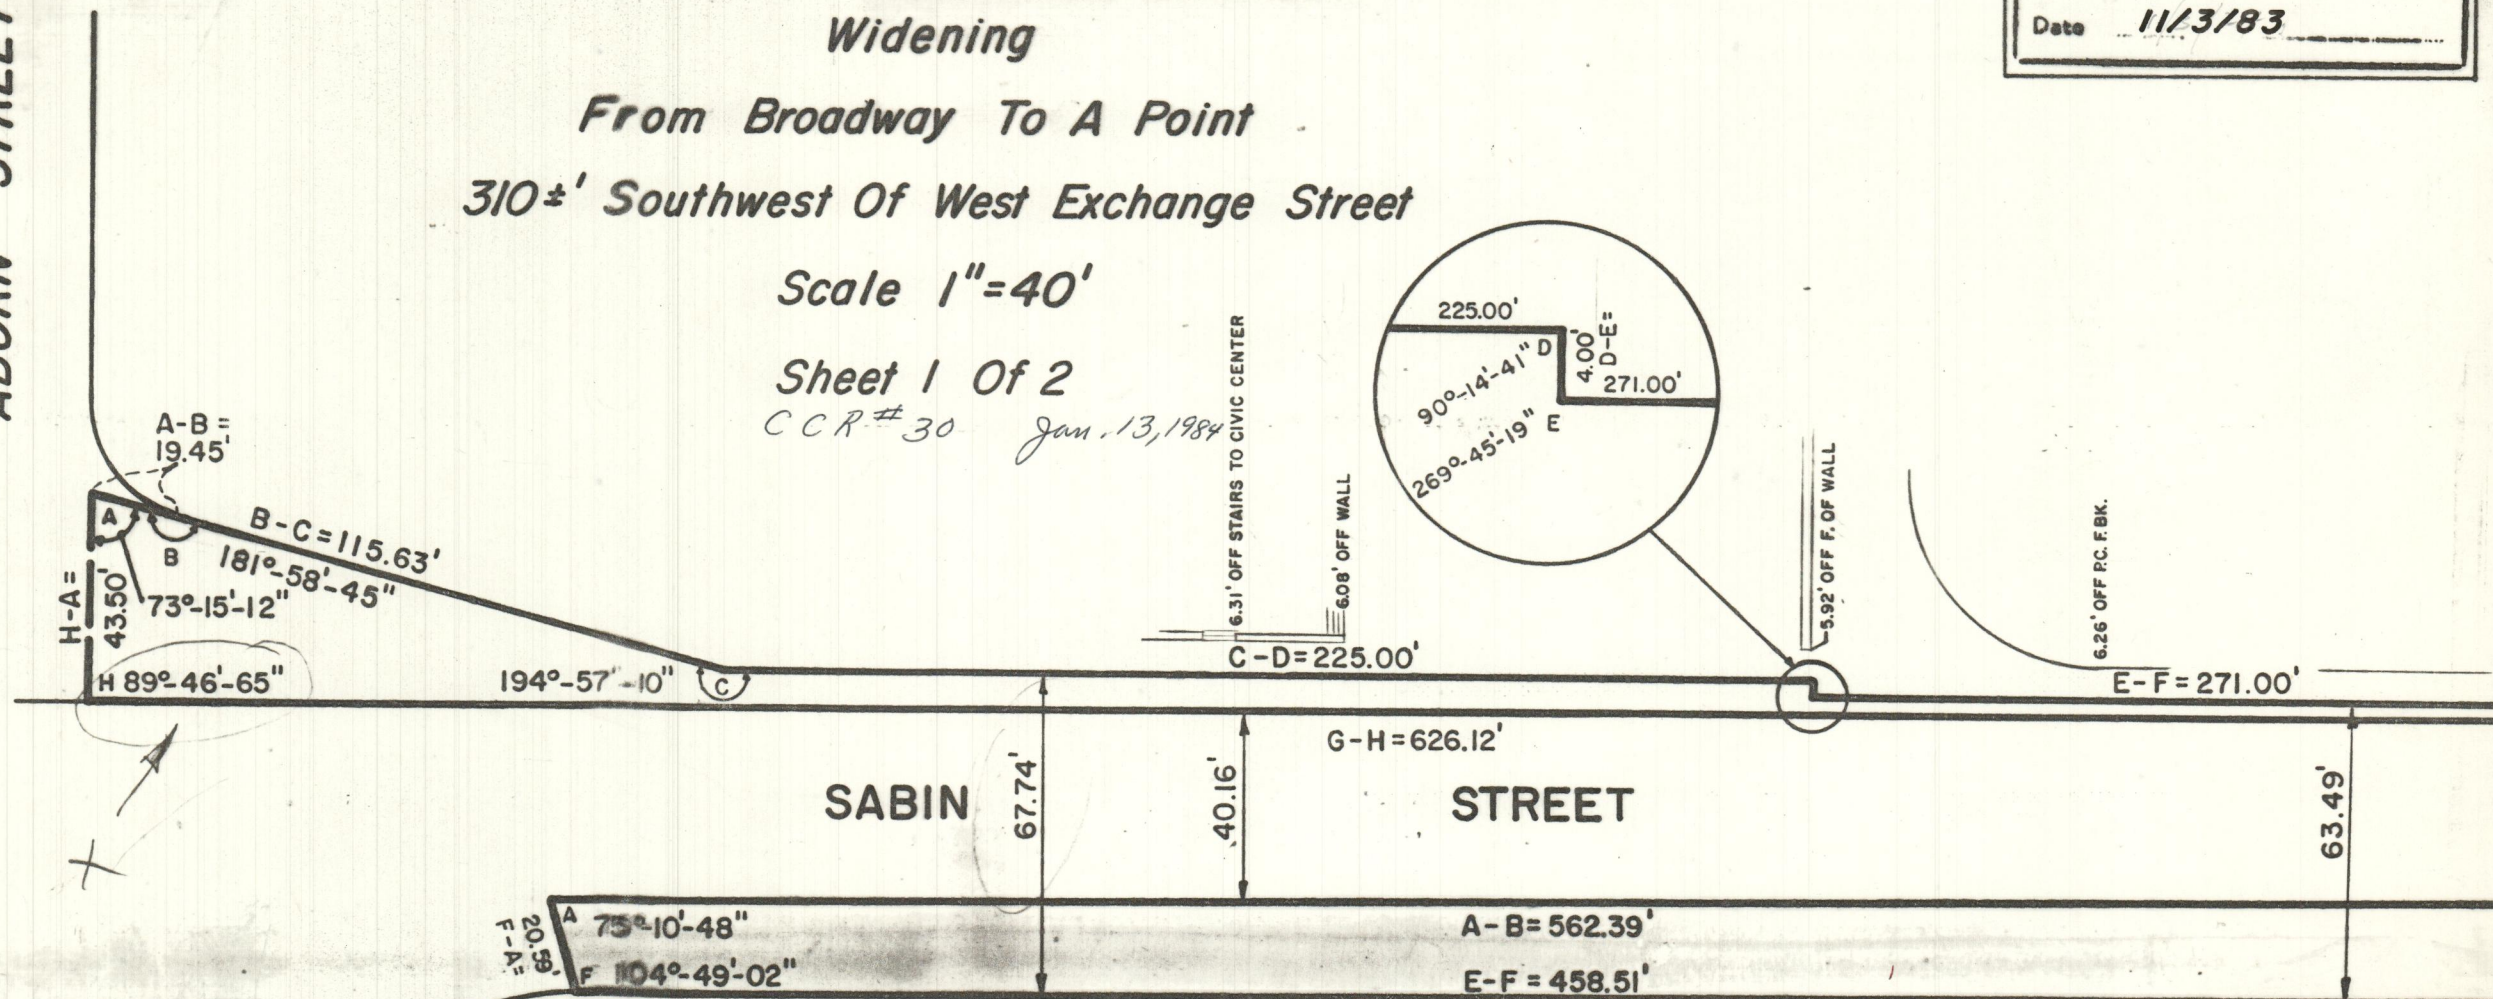

NOTE:
 SHADED AREA DEEDED FOR
 HIGHWAY PURPOSES. THIS
 PLAN SUPERSEDES ALL
 PREVIOUSLY COMPLETED MAPS.

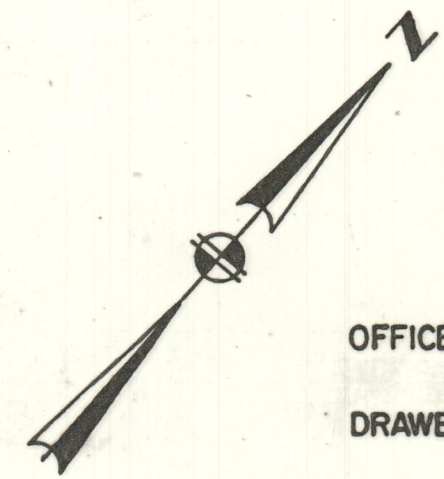

PREPARED BY
GAROFALO
 LEONARD A. GAROFALO & ASSOCIATES, INC.
 ENGINEERS / SURVEYORS / PLANNERS
 SUITE 4A, 101 DYER STREET
 PROVIDENCE, R.I. 02903
 DATE: JANUARY 5, 1981

OFFICE NO. 27338
 DRAWER 89
 SHEET B-35