



NOTE:
 SHADED AREA DEEDED FOR
 WALKWAY PURPOSES. THIS
 PLAN SUPERSEDES ALL
 PREVIOUSLY COMPLETED MAPS

PLAT OF WESTMINSTER STREET

Widening - Public Walkway
 D-E-F-I-D
 From Jackson Street To Empire Street

Scale 1" = 40'

PROVIDENCE, R. I.
 P. W. DEPT. - ENGINEERING OFFICE
 STREET LINE SECTION
 Plan No. 064274
 Date November 3, 1983

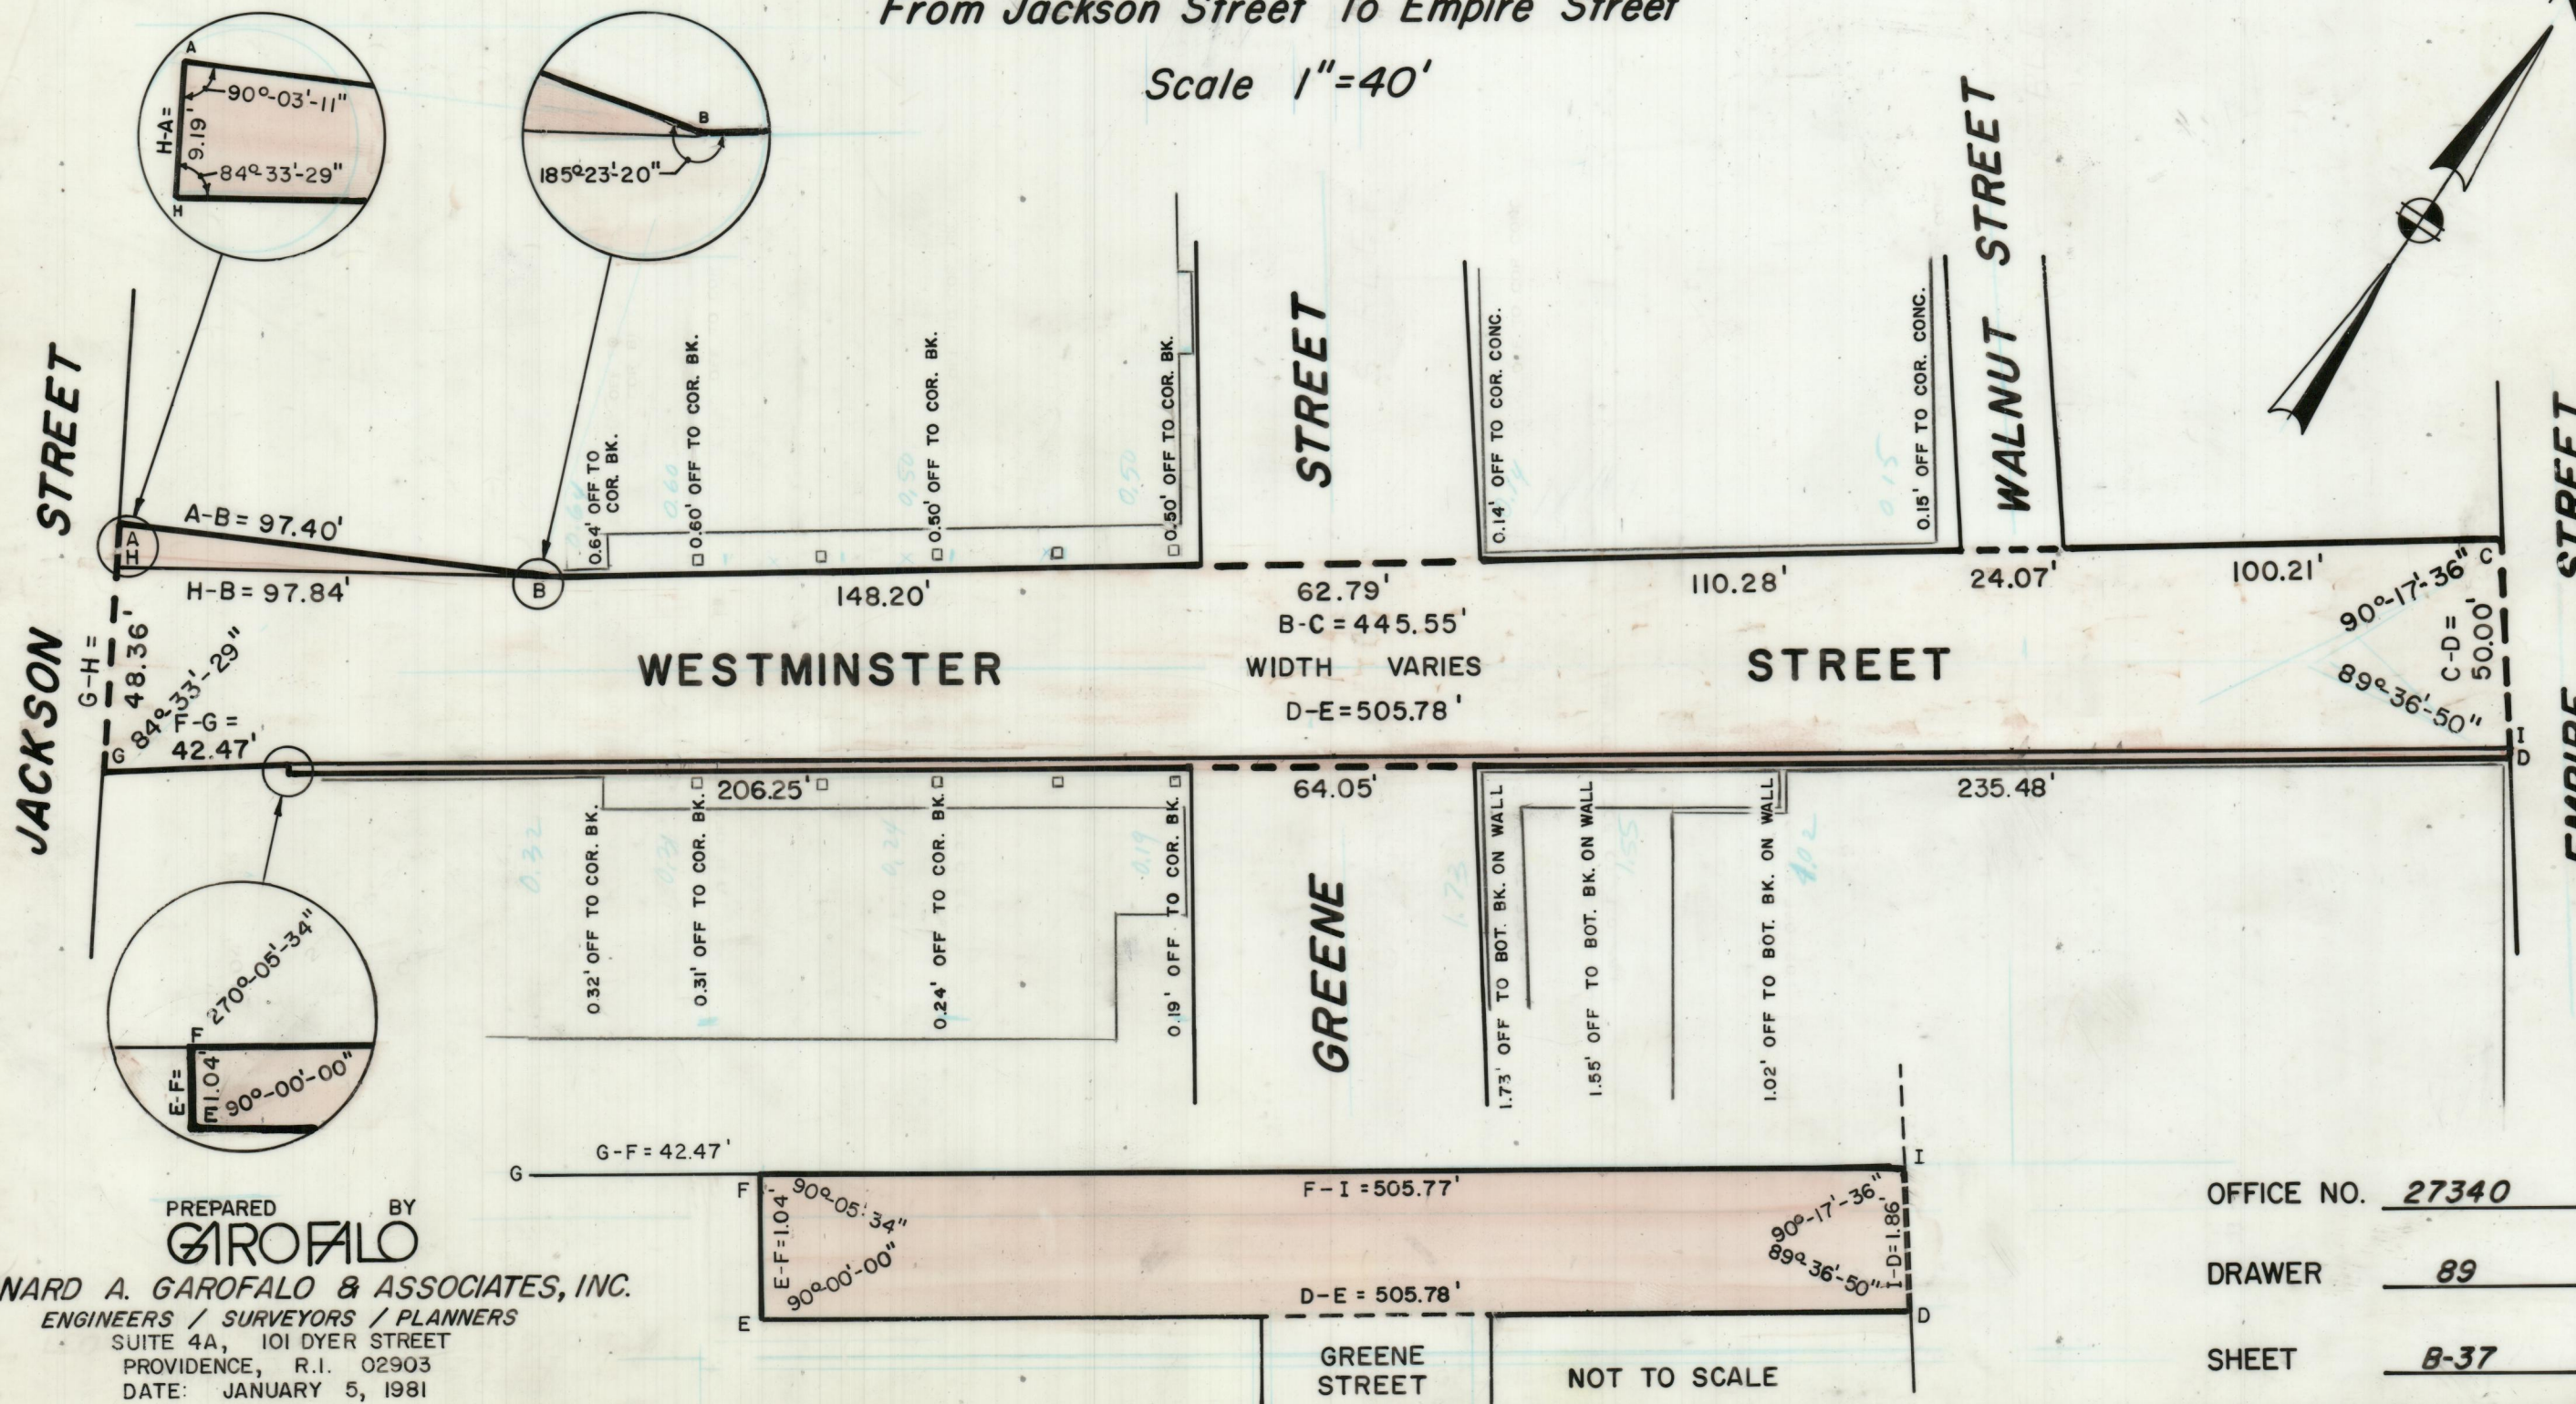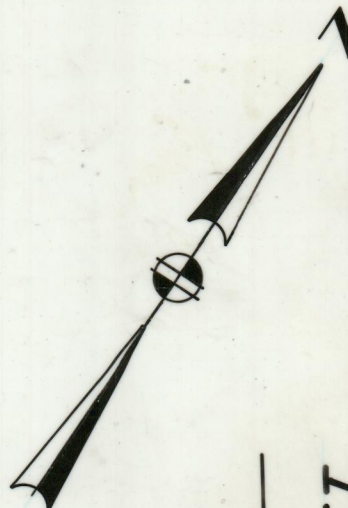

PREPARED BY
GAROFALO
 LEONARD A. GAROFALO & ASSOCIATES, INC.
 ENGINEERS / SURVEYORS / PLANNERS
 SUITE 4A, 101 DYER STREET
 PROVIDENCE, R.I. 02903
 DATE: JANUARY 5, 1981

OFFICE NO. 27340
 DRAWER 89
 SHEET B-37