


NOTE:
 SHADED AREA DEEDED FOR
 HIGHWAY PURPOSES. THIS
 PLAN SUPERSEDES ALL
 PREVIOUSLY COMPLETED MAPS.

PLAT OF
WINSLOW STREET
 From Broad Street To Greene Street
 Scale 1"=20'

PROVIDENCE R. I.
 P. W. DEPT. - ENGINEERING OFFICE
 STREET LINE SECTION
 Plan No. 064275
 Date November 3, 1983

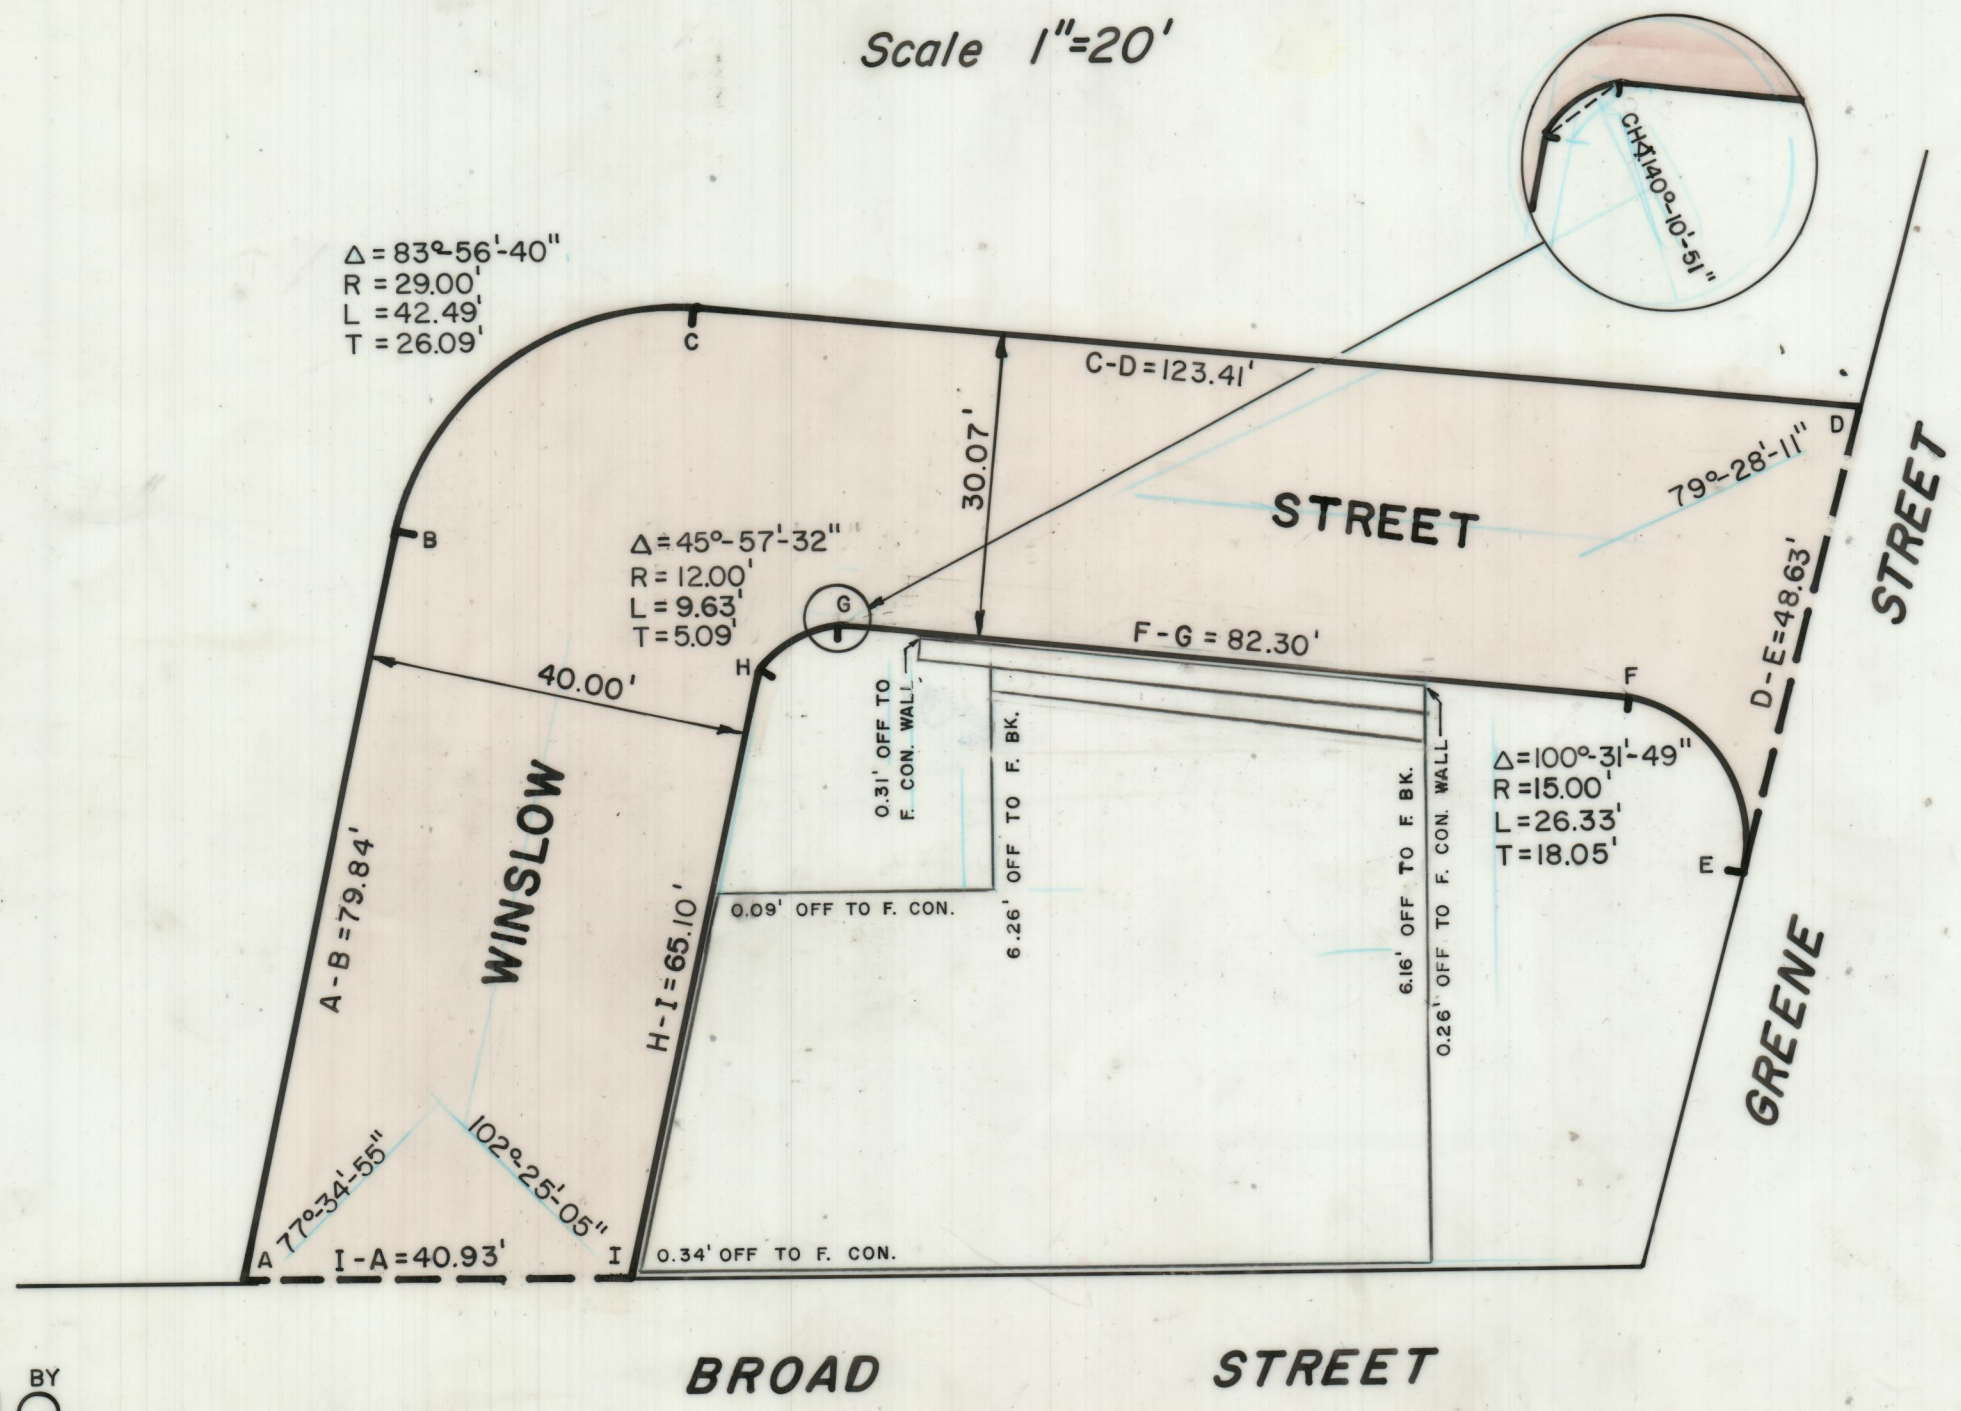

PREPARED BY
GAROFALO
 LEONARD A. GAROFALO & ASSOCIATES, INC.
 ENGINEERS / SURVEYORS / PLANNERS
 SUITE 4A, 101 DYER STREET
 PROVIDENCE, R.I. 02903
 DATE: JANUARY 5, 1981

OFFICE NO. 27341
 DRAWER 89
 SHEET B-38