



MATCH LINE - SEE SHEET 4

NO.	RADIUS	TANGENT	Δ	ARC LENGTH
C-1	25.00'	24.98'	89°-57'-30"	39.25'
C-2	30.00'	8.02'	29°-55'-35"	15.67'
C-3	20.00'	20.01'	90°-02'-30"	31.43'
C-4	20.00'	20.01'	90°-01'-18"	31.42'
C-5	40.00'	3.63'	10°-21'-34"	7.23'
C-6	2.00'	14.83'	164°-38'-28"	5.75'
C-7	30.00'	4.05'	15°-21'-32"	8.04'
C-8	20.00'	6.67'	36°-52'-12"	12.87'
C-9	20.00'	40.01'	126°-53'-12"	44.29'
C-10	127.00'	4.22'	03°-48'-23"	8.44'
C-11	20.00'	12.77'	65°-07'-33"	22.73'
C-12	30.00'	9.81'	36°-12'-00"	18.96'
C-13	5.00'	7.42'	112°-00'-59"	9.78'
C-14	62.00'	13.74'	24°-59'-52"	27.05'
C-15	5.00'	9.85'	126°-09'-40"	11.01'
C-16	5.00'	3.57'	71°-01'-50"	6.20'
C-17	5.00'	5.00'	90°-00'-00"	7.85'
C-18	160.00'	19.92'	14°-11'-38"	39.64'
C-19	40.00'	74.11'	123°-17'-00"	86.07'
C-20	25.00'	—	180°-00'-00"	78.54'
C-21	20.00'	28.02'	108°-58'-10"	38.04'
C-22	20.00'	30.09'	112°-47'-00"	39.37'
C-23	15.00'	15.08'	90°-17'-20"	23.64'
C-24	10.00'	10.04'	90°-13'-50"	15.75'
C-25	10.00'	9.96'	89°-46'-10"	15.67'
C-26	2.50'	—	180°-00'-00"	7.85'
C-27	30.00'	29.85'	89°-42'-40"	46.97'
C-28	20.00'	20.08'	90°-13'-50"	31.50'
C-29	30.00'	9.05'	33°-33'-26"	17.54'
C-30	10.00'	9.96'	89°-46'-10"	15.67'

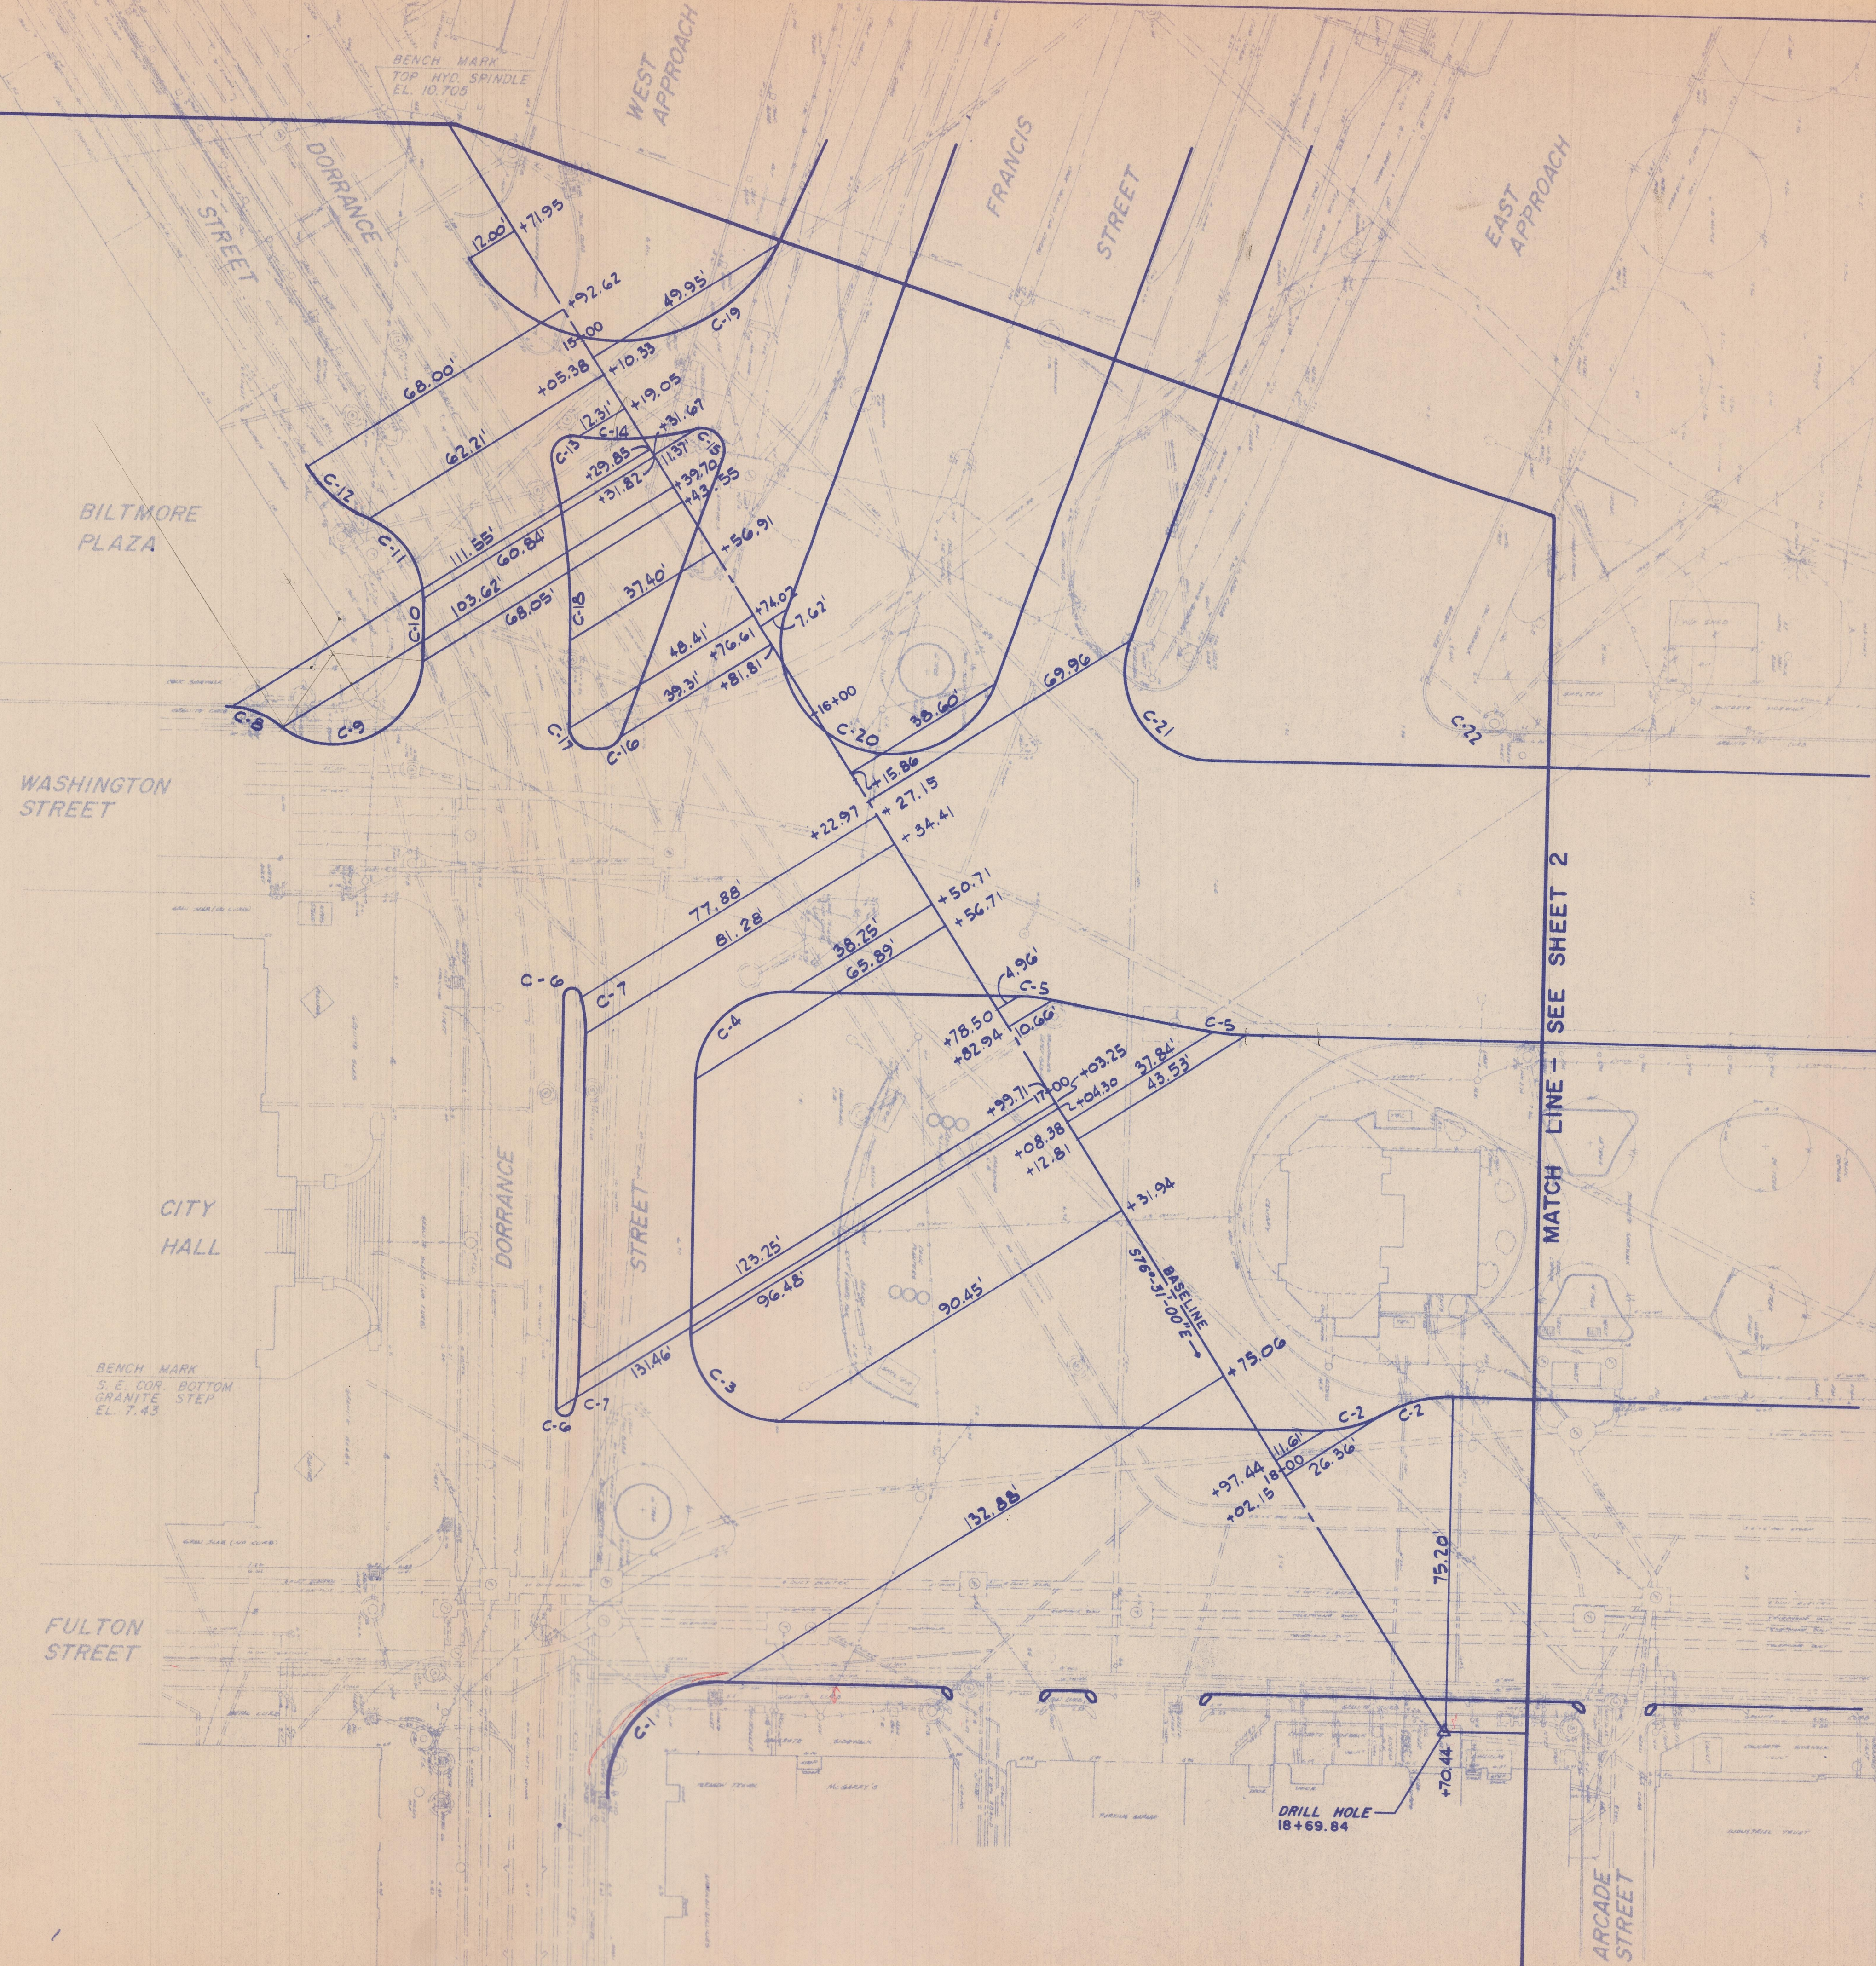

MATCH LINE - SEE SHEET 4

no.	revision	date	by

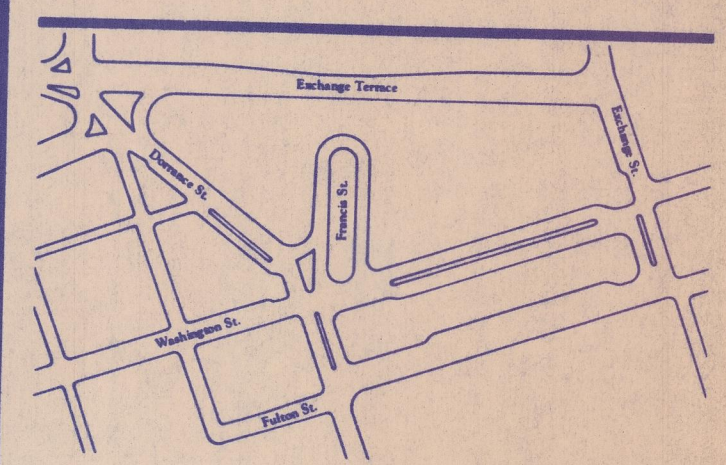

Kennedy Plaza

Transit Mall & Pedestrian Improvement Project

United States Department of Transportation
Urban Mass Transportation Administration
Providence Redevelopment Agency

Albert Veri & Associates, Inc.
60 Ship Street Providence Rhode Island 02903
401-774-1360
landscape architects/urban designers

Wallace Floyd Associates, Inc.
architects/planners
Lee Parr & Associates, Inc.
consulting engineers
Wilbur Smith Associates
traffic engineers
Kay Powell Associates & The Wising Gengler Group, Inc.
signage consultants

drawing title

LOCATION PLAN No. 1

date 7-13-83 sheet of
scale 1" = 20' drawing no.
drawn R. J. H.
checked J. L. B.