
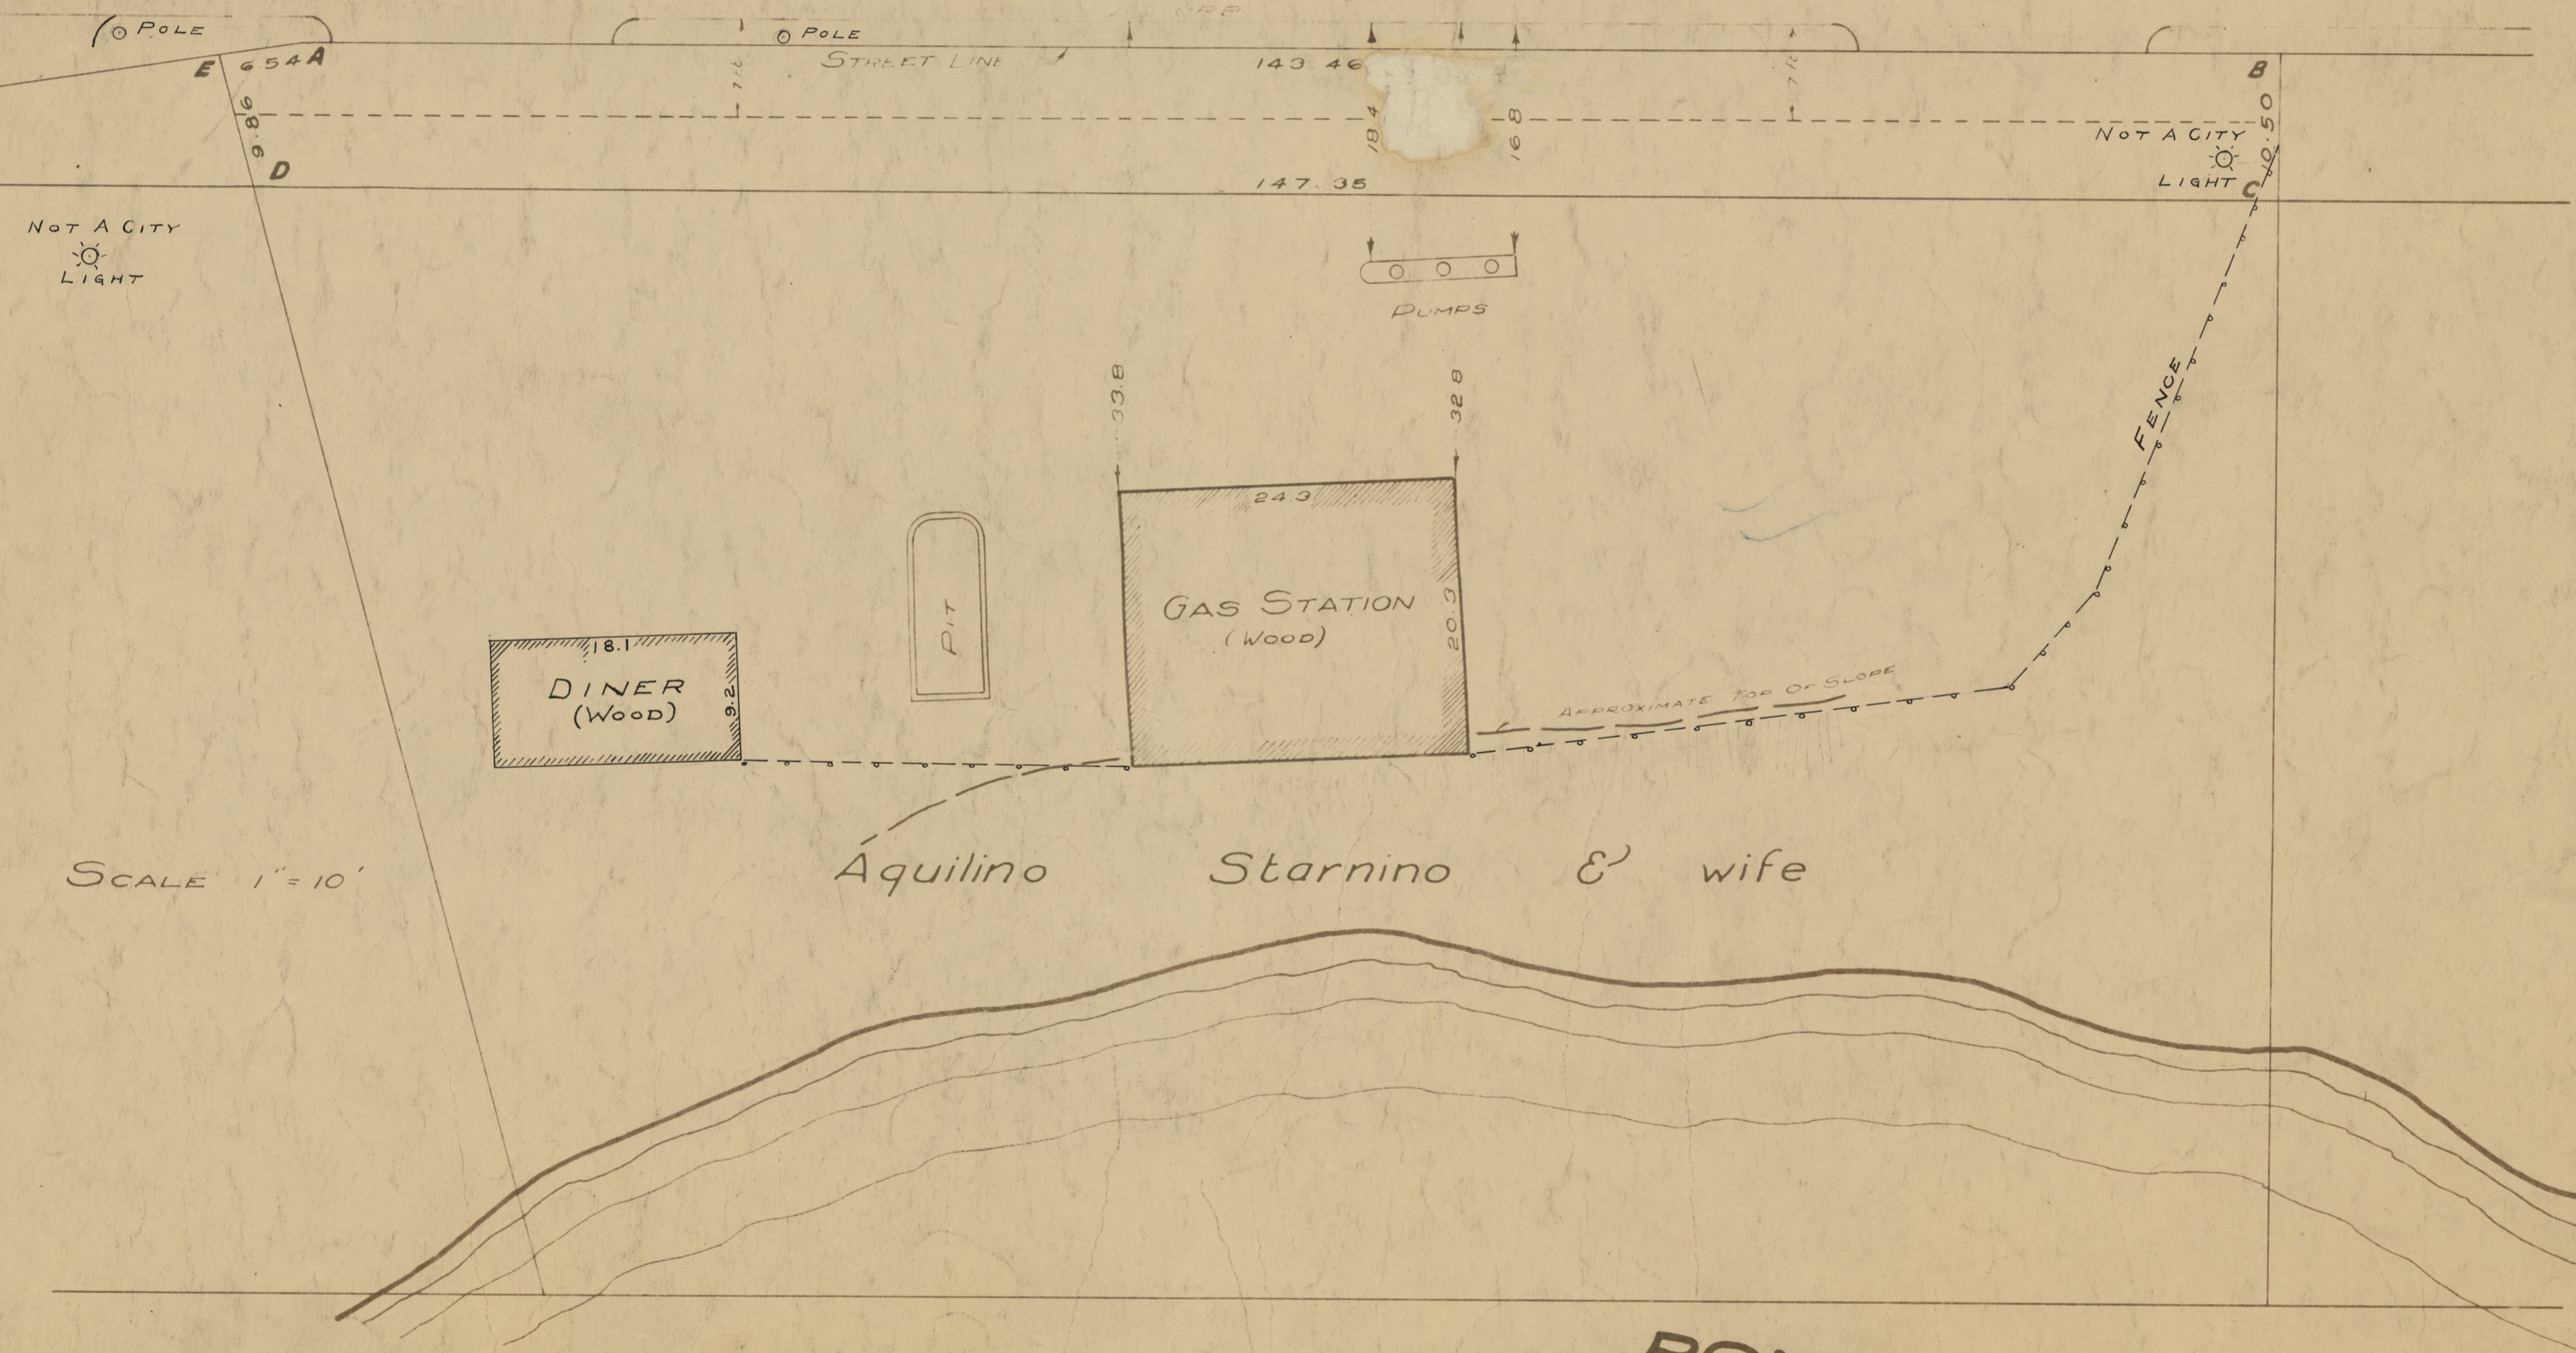


PROVIDENCE, R.I.
 CITY ENGINEER'S OFFICE
 STREET LINE DEPT.
 APRIL 10, 1936
 056675

MANTON AVENUE

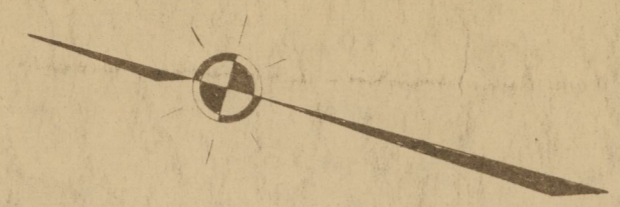

SCALE 1" = 10'

Aquilino Starnino & wife

DYERVILLE

POND

CITY OF PROVIDENCE
 ENGINEERING DEPARTMENT
 Showing MANTON AVE. AT CORNER
 STATION OF AQUILINO STARNINO
 Drawn by R. WOOD checked by C. V. B.
 Scale 1" = 10' Date APRIL 10, 1936
 Corrected by Edward J. Morgan Asst. Eng.
 Approved by Frank Nolan City Eng.