
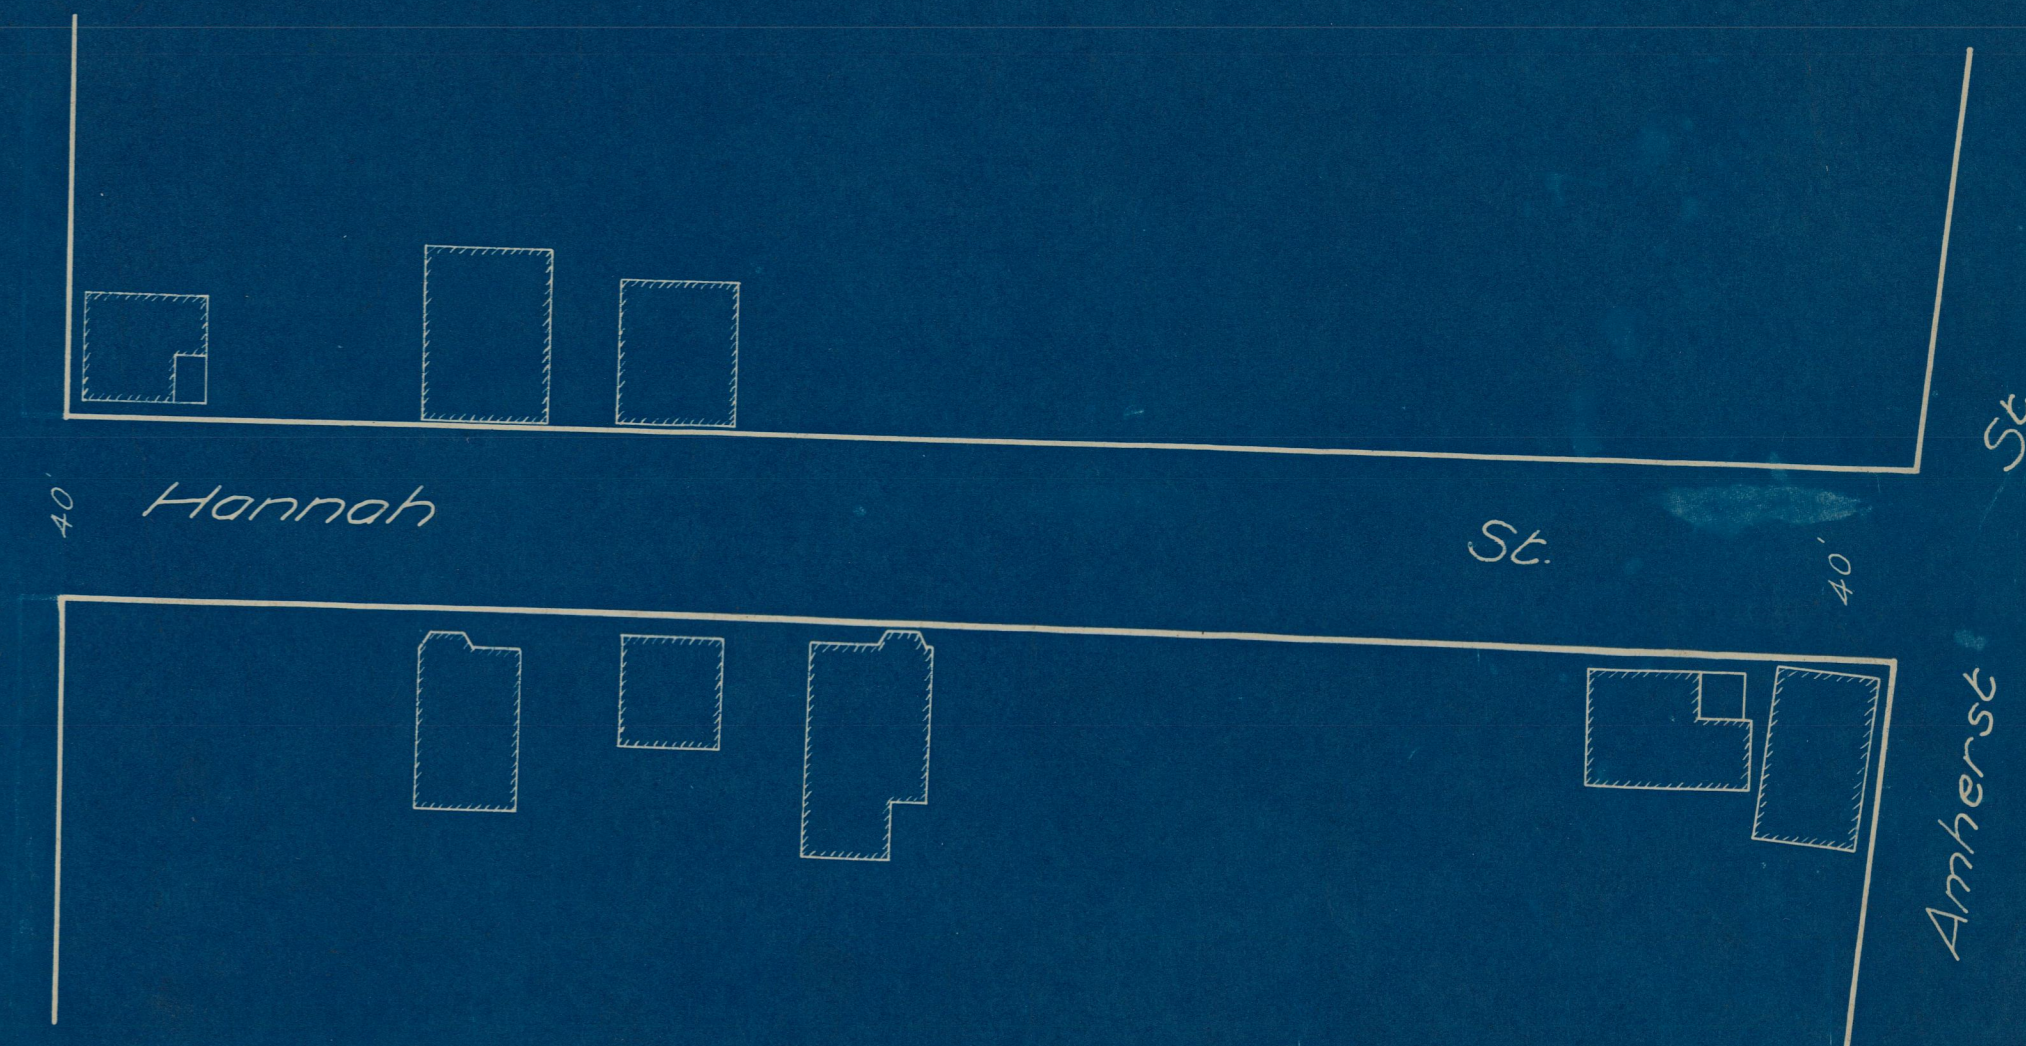


Ave.
Atwell's

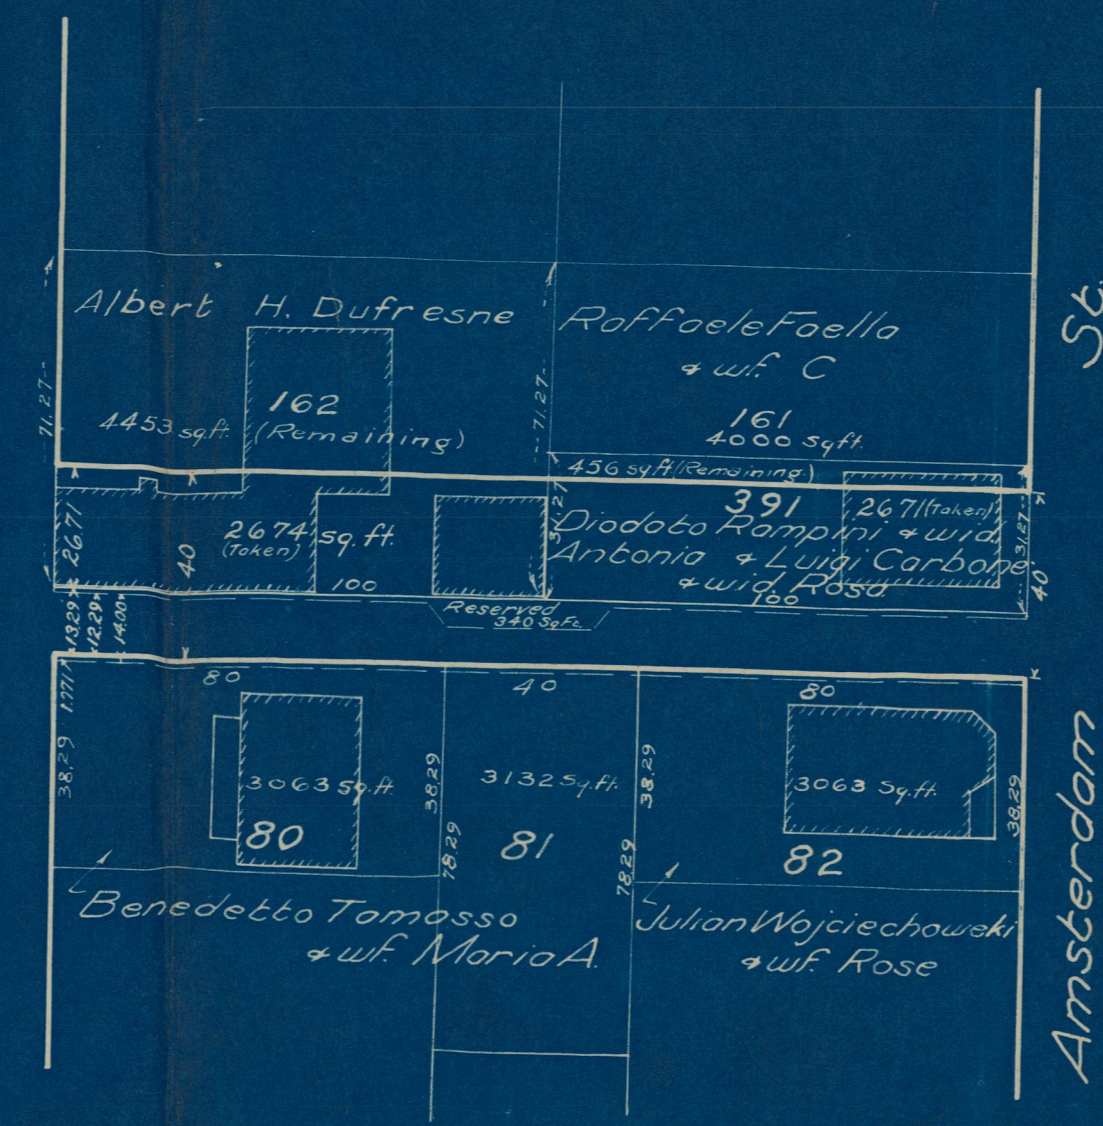

| Plat | Lot | Name of Owners | AREA COND. | | ASSESSOR'S VALUATIONS | | | | |
|------|-----|------------------------|--------------------|--------------------|-----------------------|--------------|---------------|--------|------------|
| | | | Highway Fee | Per sq. ft. | Highway Fee | Building Fee | Building Val. | Total | |
| 63 | 162 | Albert H. Dufresne | 2674 ⁰⁰ | 4453 ⁰⁰ | \$0.19 ⁰⁰ | \$508.06 | \$845.94 | \$3500 | \$4854.00 |
| 63 | 391 | Diodato Rampini, et al | 2671 ⁰⁰ | 456 ⁰⁰ | \$0.13 | \$347.23 | \$27.77 | \$2000 | \$2,375.00 |