

Resolution By Board of Aldermen July 18, 1935

PROVIDENCE, R.I.
CITY ENGINEER'S OFFICE
STREET LINE DEPT.
April 14, 1932.
054446

Chamber of Commerce

Market Square

Rhode Island School of Design yellow

Area ISMLI = 1497 Sq. Ft. Given

Area SHGFNS = 1367 Sq. Ft. Taken

Area RQPAKR Deeded For Highway Purposes Apr. 21, 1931.


state of Rhode Island yellow

South Main St.

College Street

St.

Benefit

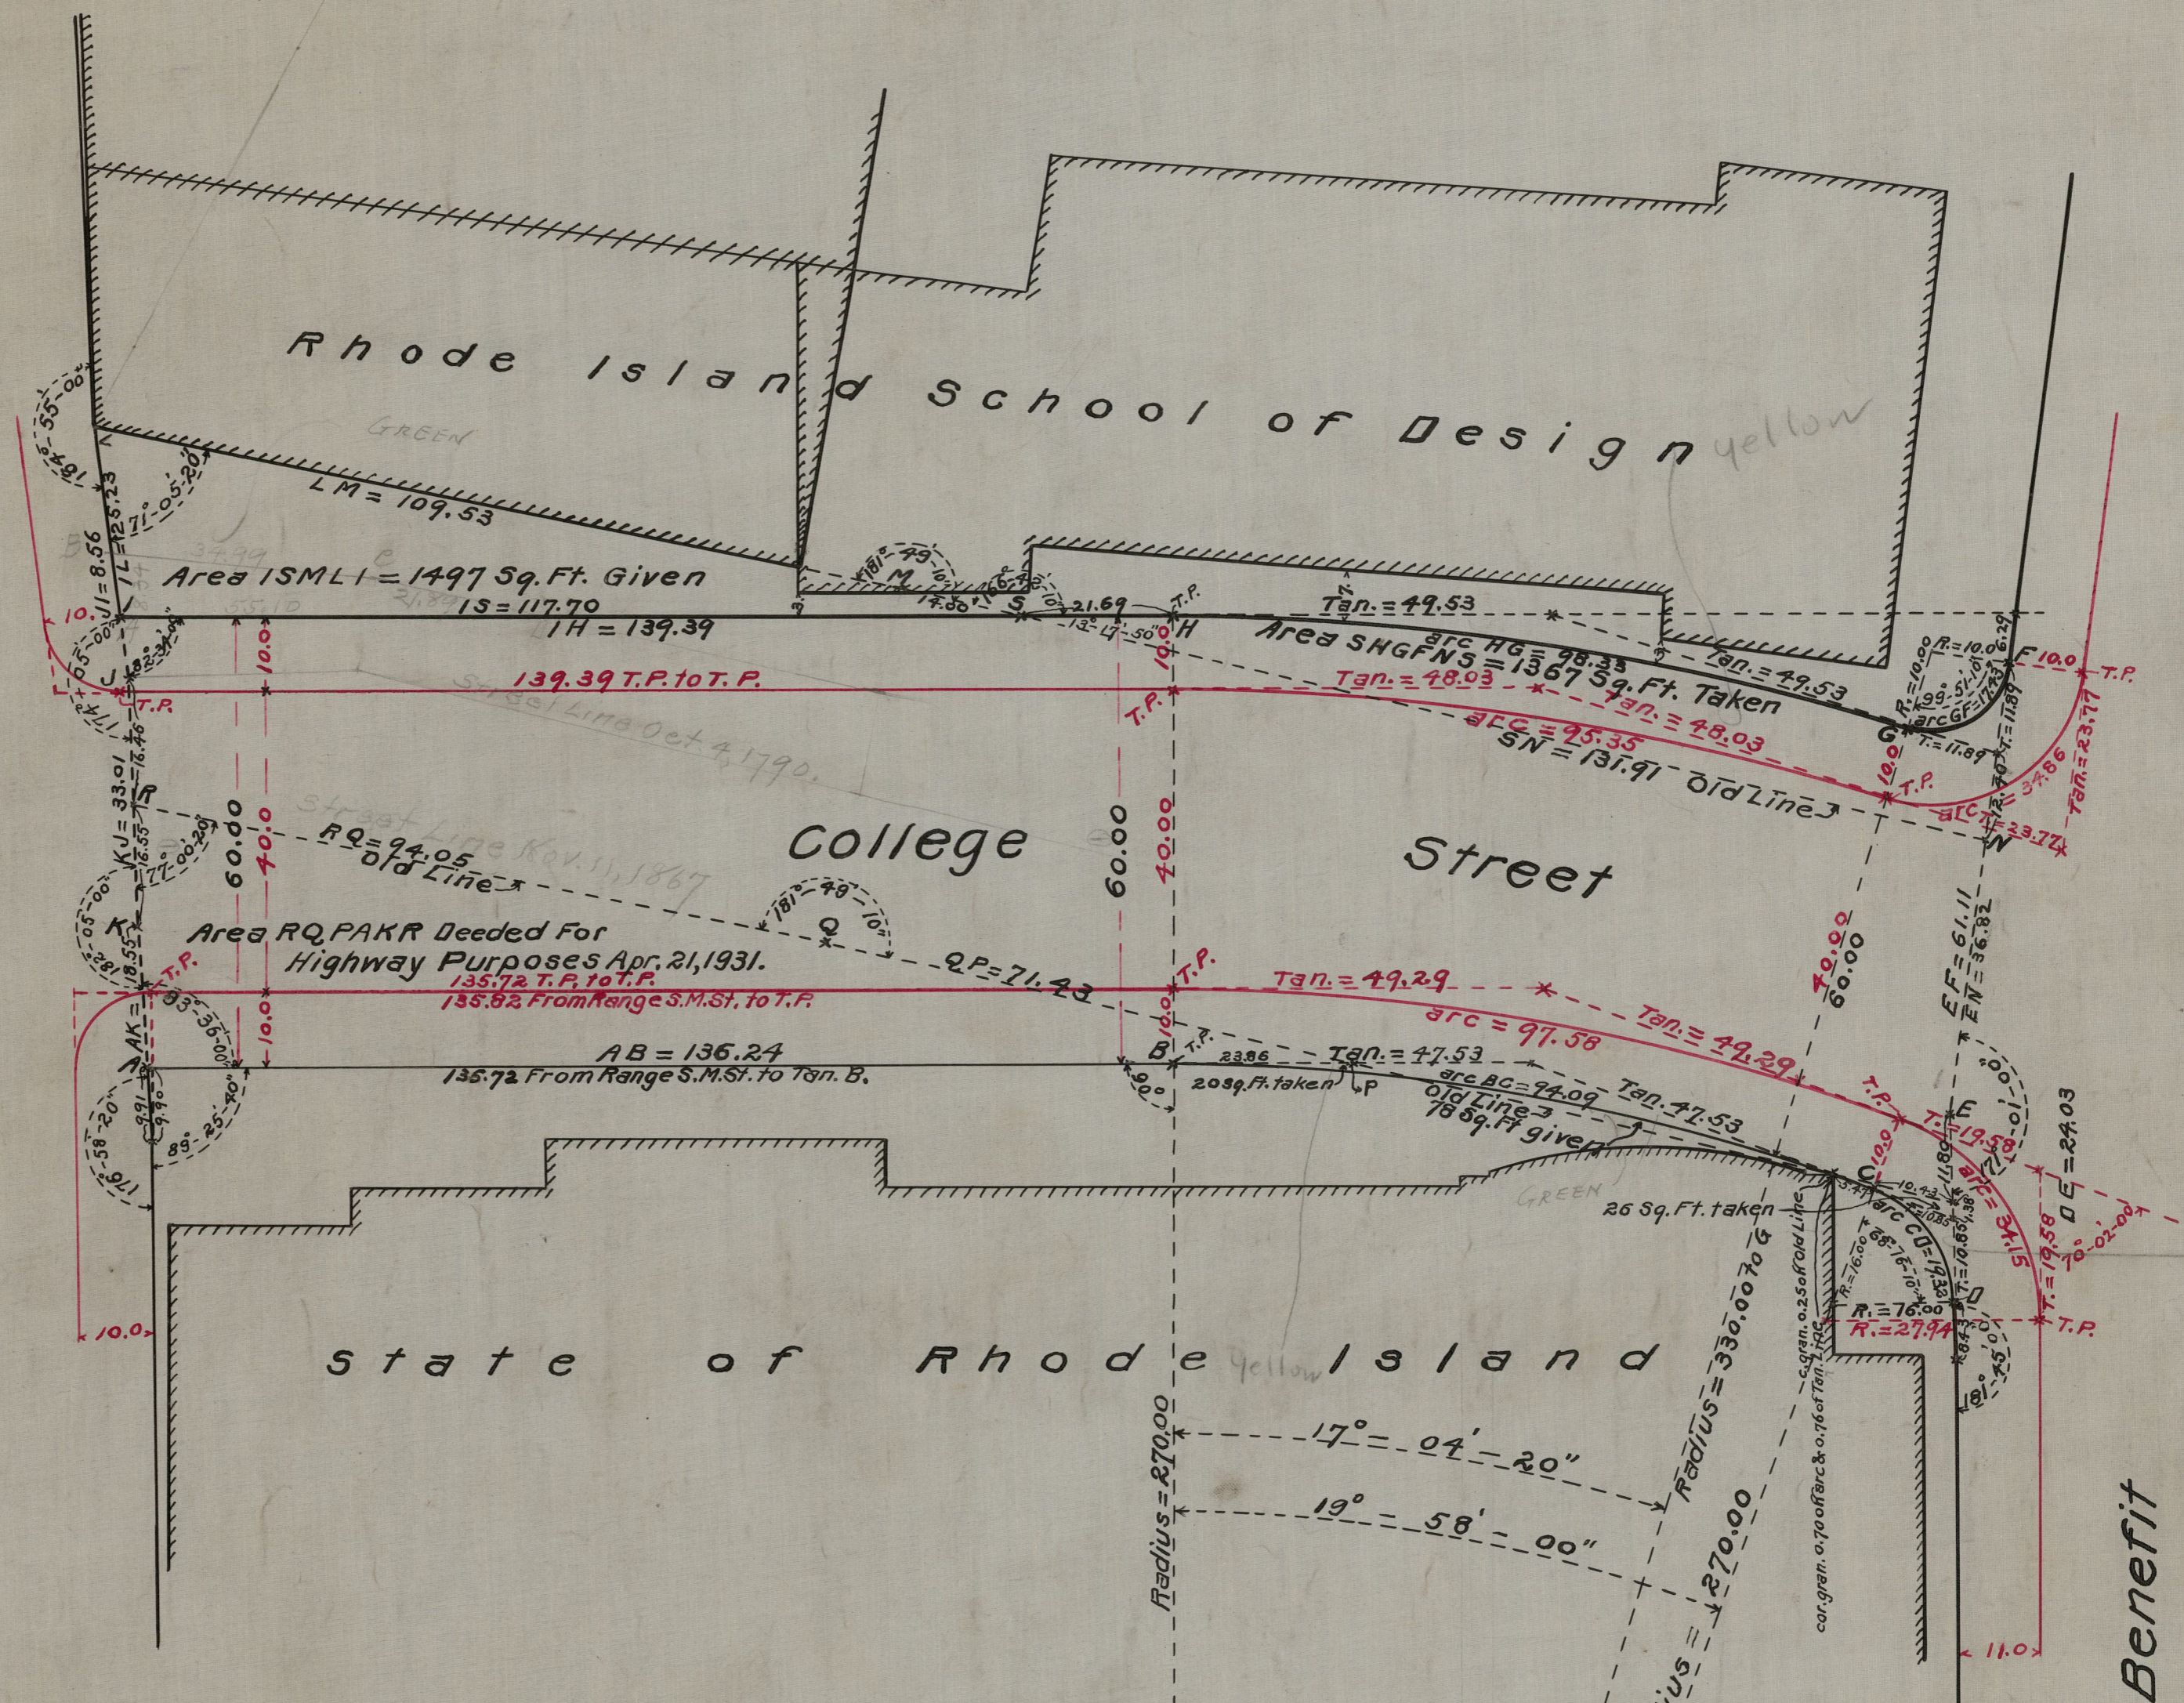

CITY OF PROVIDENCE
ENGINEERING DEPARTMENT
Showing Change in Lines of College Street
From South Main St. to Benefit St.
Drawn by M. Gregor Checked by
Scale 20 Ft. = 1 in. Date April 14, 1932.
Correct Edward S. McEggon Asst. Eng.
Approved A. Frank Nolan City Eng.

73

73