

PROVIDENCE, R.I.
CITY ENGINEER'S OFFICE
STREET LINE DEPT.
August 29, 1932.
054660

LONSDALE

HAMMETT LANE

THROOP ALLEY

ELIZABETH

BLAIR LANE

STEEPLE


80.0

CANAL

STREET

80.0

Laid out by Committee appointed by Board of Aldermen May 18, 1893.

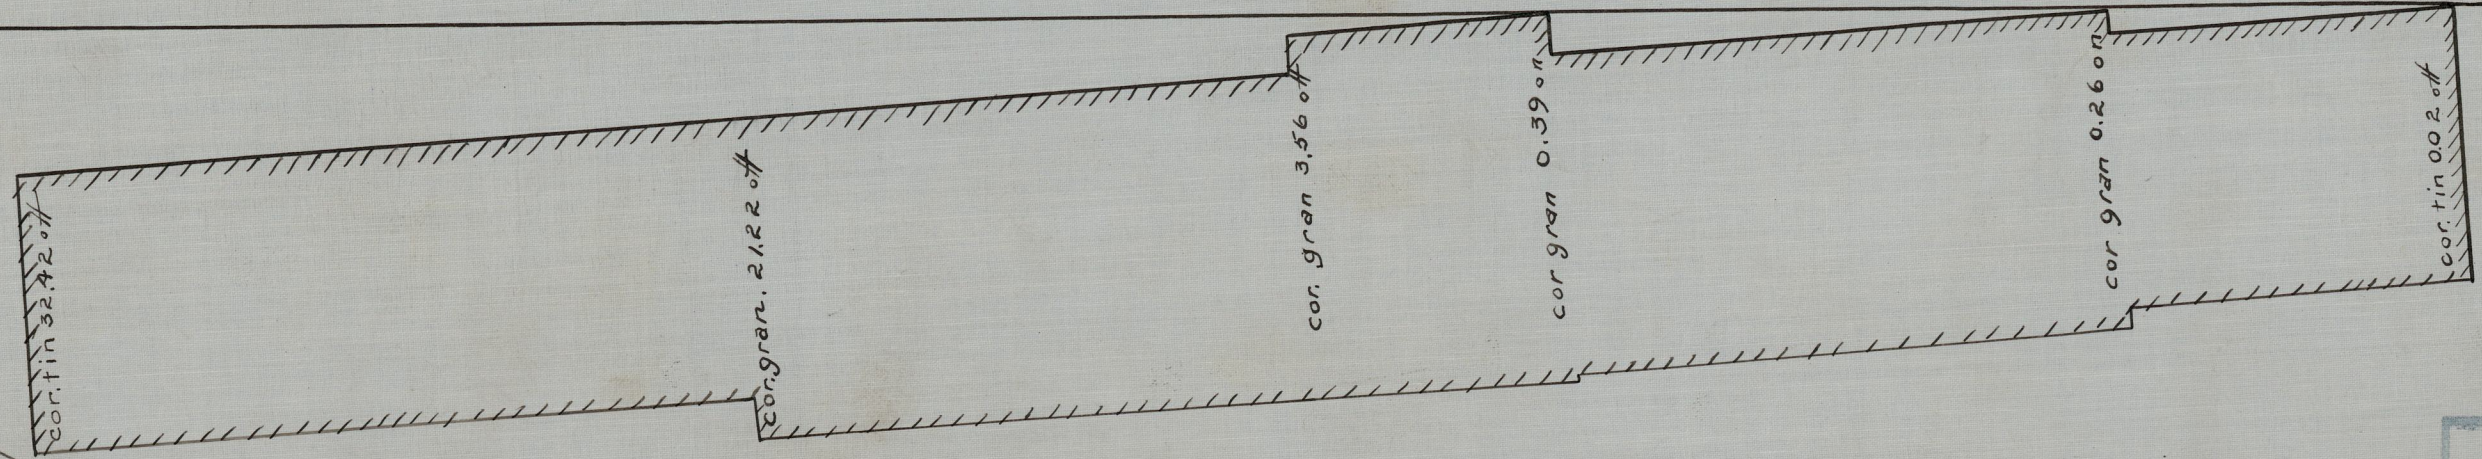

SCALE 500 ft. = 1 ft.

CITY OF PROVIDENCE
ENGINEERING DEPARTMENT
Showing Canal Street From Steeple
St. 560 Feet Northwesterly.
Drawn by Platt Checked by
Scale 500' = 1' Date Aug. 29, 1932.
Correct Edward S. McEggen Asst. Eng.
Approved S. Frank Nolan City Eng.

80