

March 1873
01667 copied Jan. 53

PROPOSED EXTENSION OF
COLLEGE ST.

FROM SOUTH MAIN TO SOUTH WATER


MARCH 1873

SOUTH WATER STREET

SOUTH MAIN STREET

COLLEGE ST.

78 Ft.

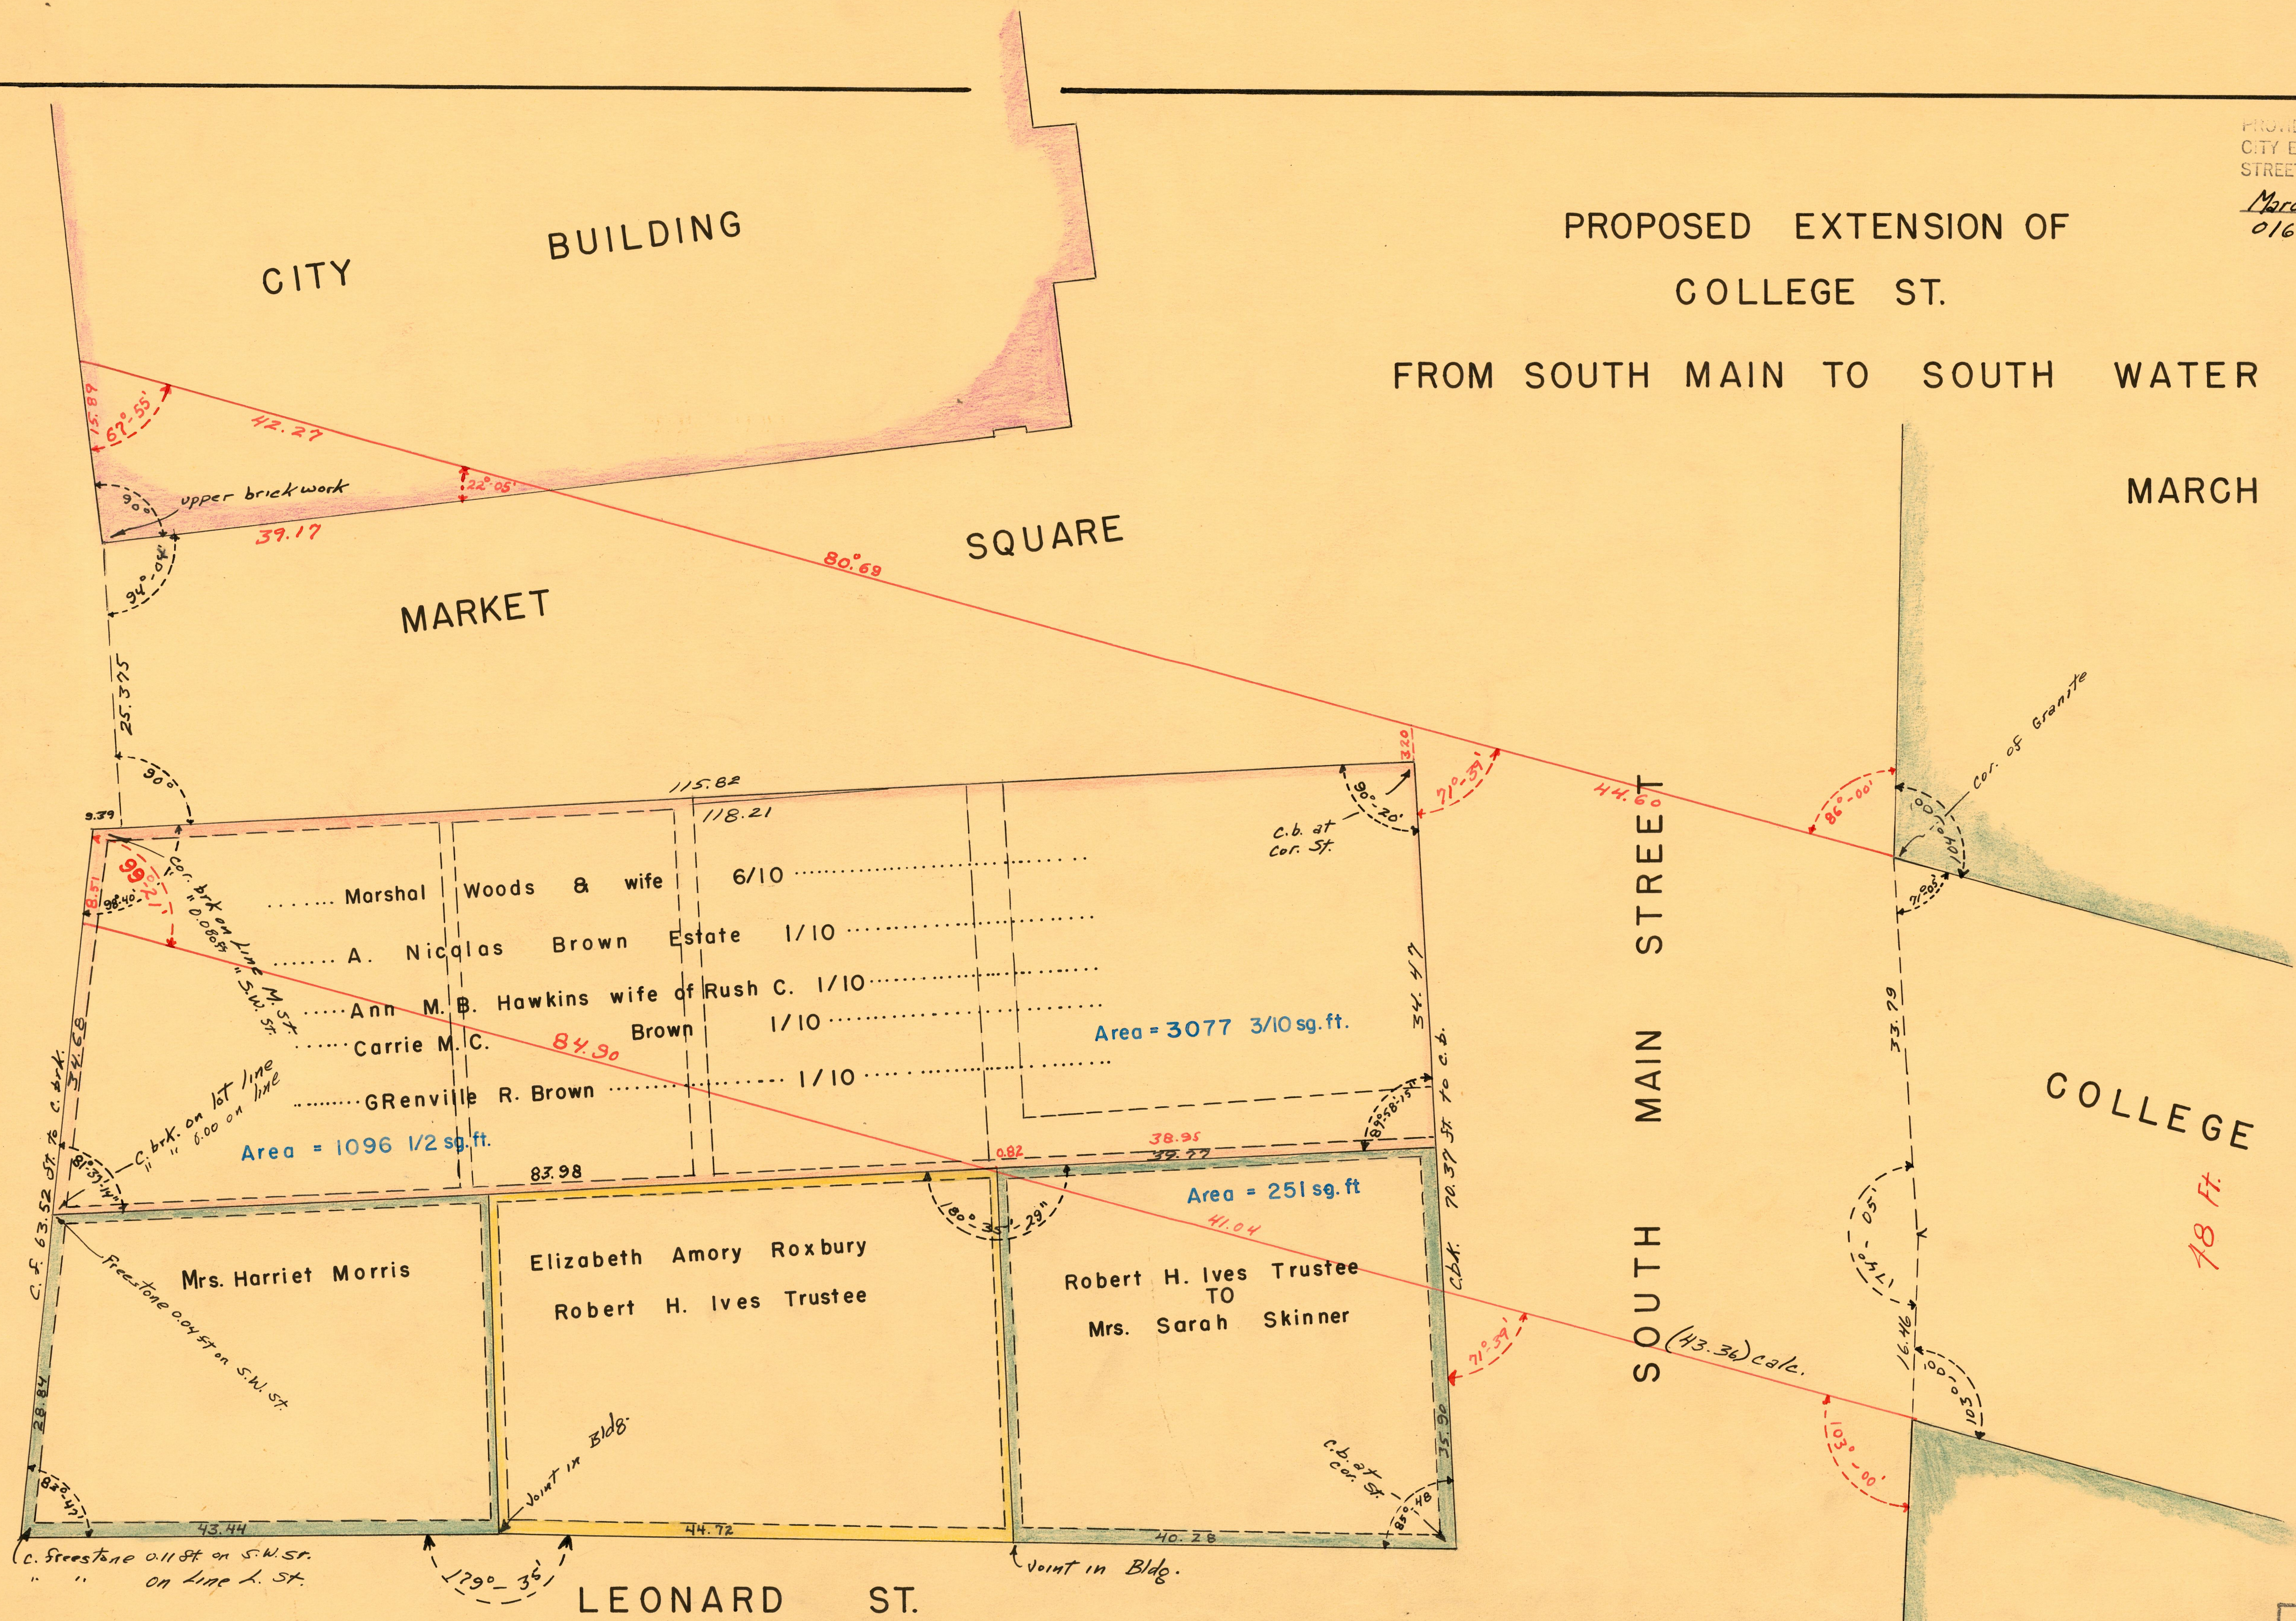

Scale 8' = 1'

OFFICE No.	1376
DRAWN	94
SHEET	A-1