


THAYER STREET.
FROM KEENE TO OLNEY STS
APRIL 24 1871

CITY ENGINEER'S OFFICE.
STREET LINE DEPT.
April 24, 1871
01070

STREET AND PLANS.
City Engineer's Office
No. 115
NOT TO BE TAKEN FROM THE OFFICE.

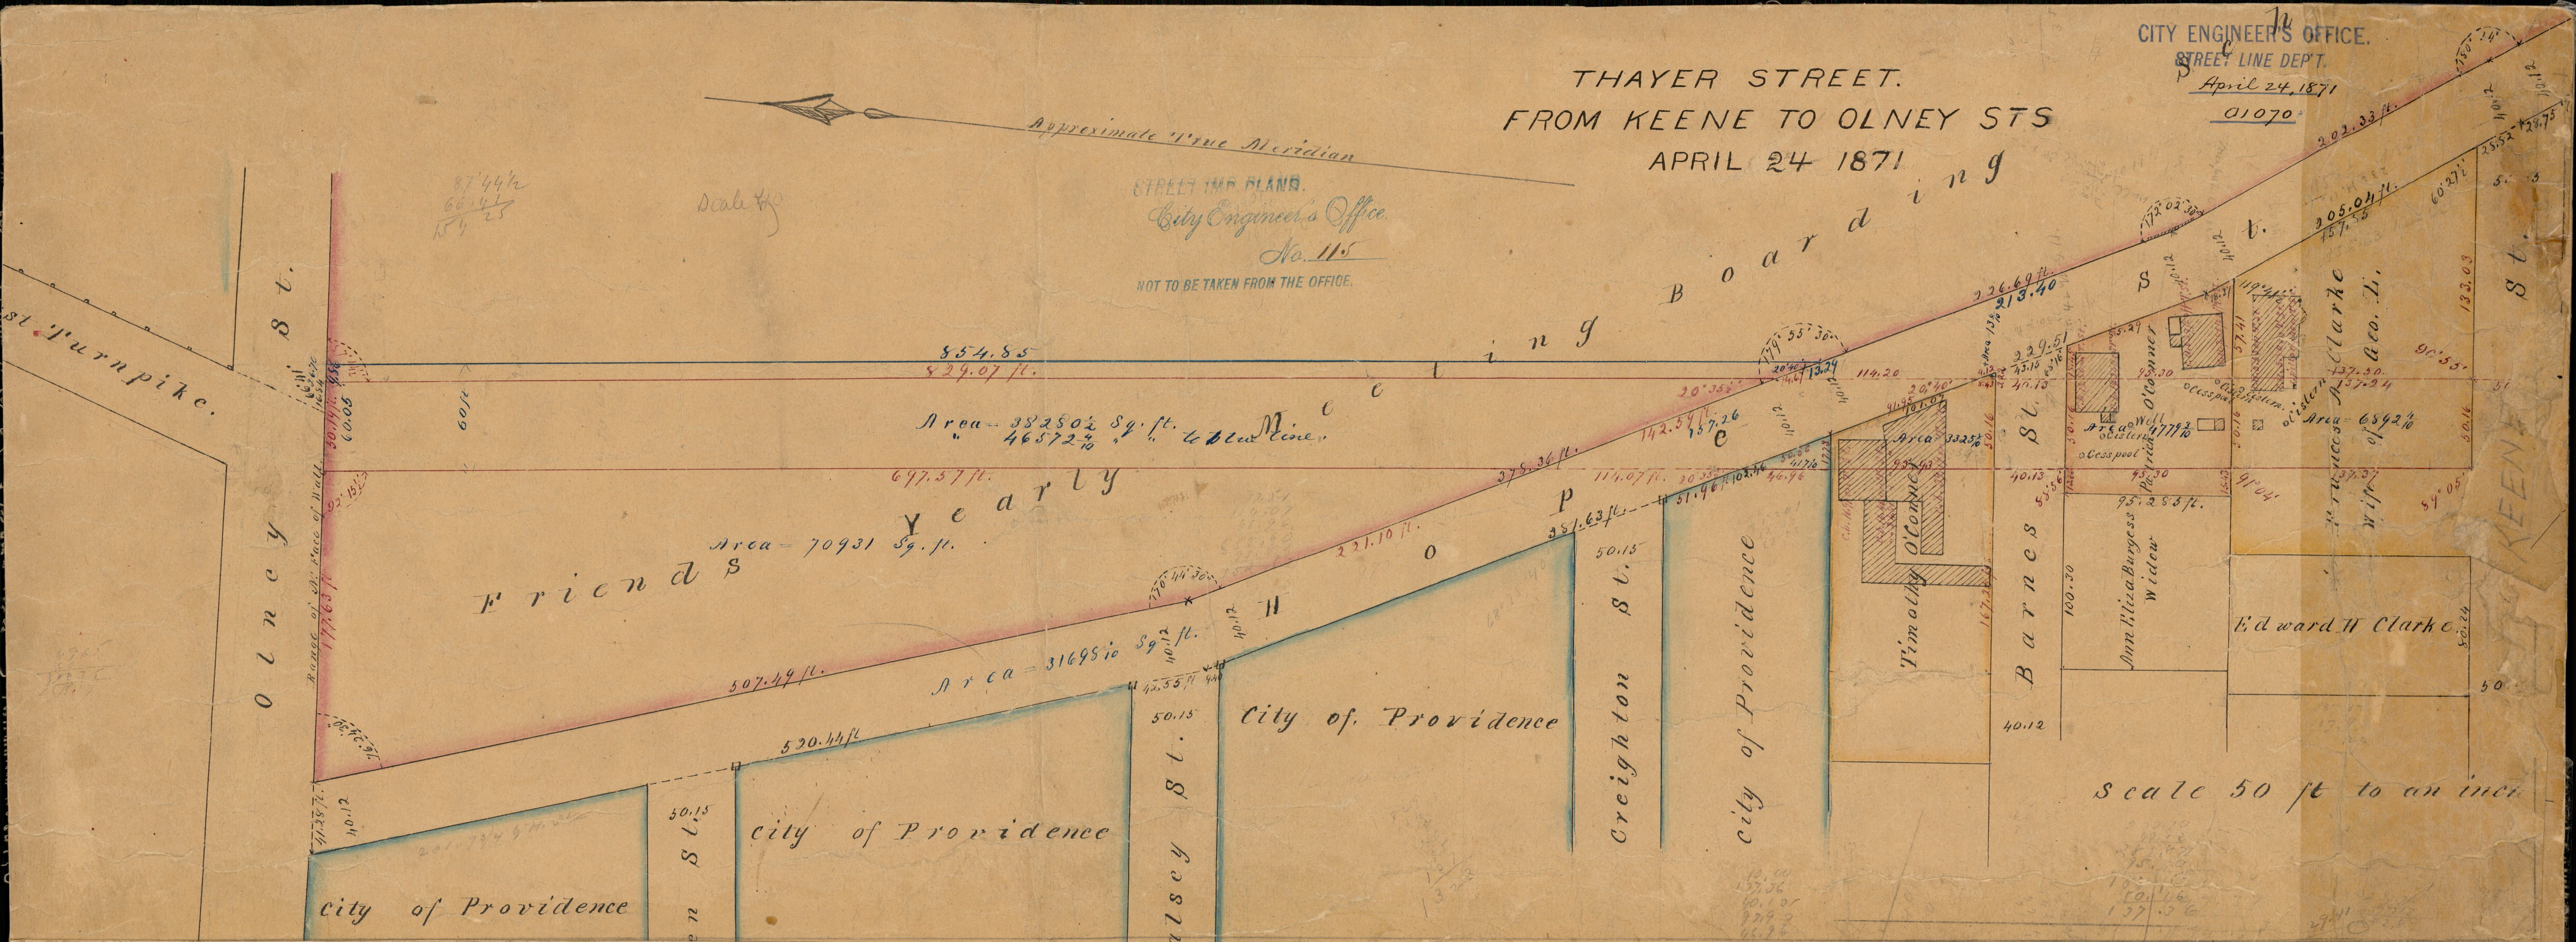

Scale 50 ft to an inch



CITY ENGINEER'S OFFICE.
STREET LINE DEPT.
Nov. 18, 1872
01070

94
A-5

BOARD

NOVEMBER 18 1872.

OFFICE No. 910
DRAWER ,, 94
SHEET ,, A-5

SEEKELL STREET,
EXTENSION TO PINE ST.