


BROOK STREET.
 FROM ANGELL TO HOPE ST.
 NOV 15 1875.

STREET IMP. PLANS:
 City Engineer's Office.
 No. 46
 NOT TO BE TAKEN FROM THE OFFICE.

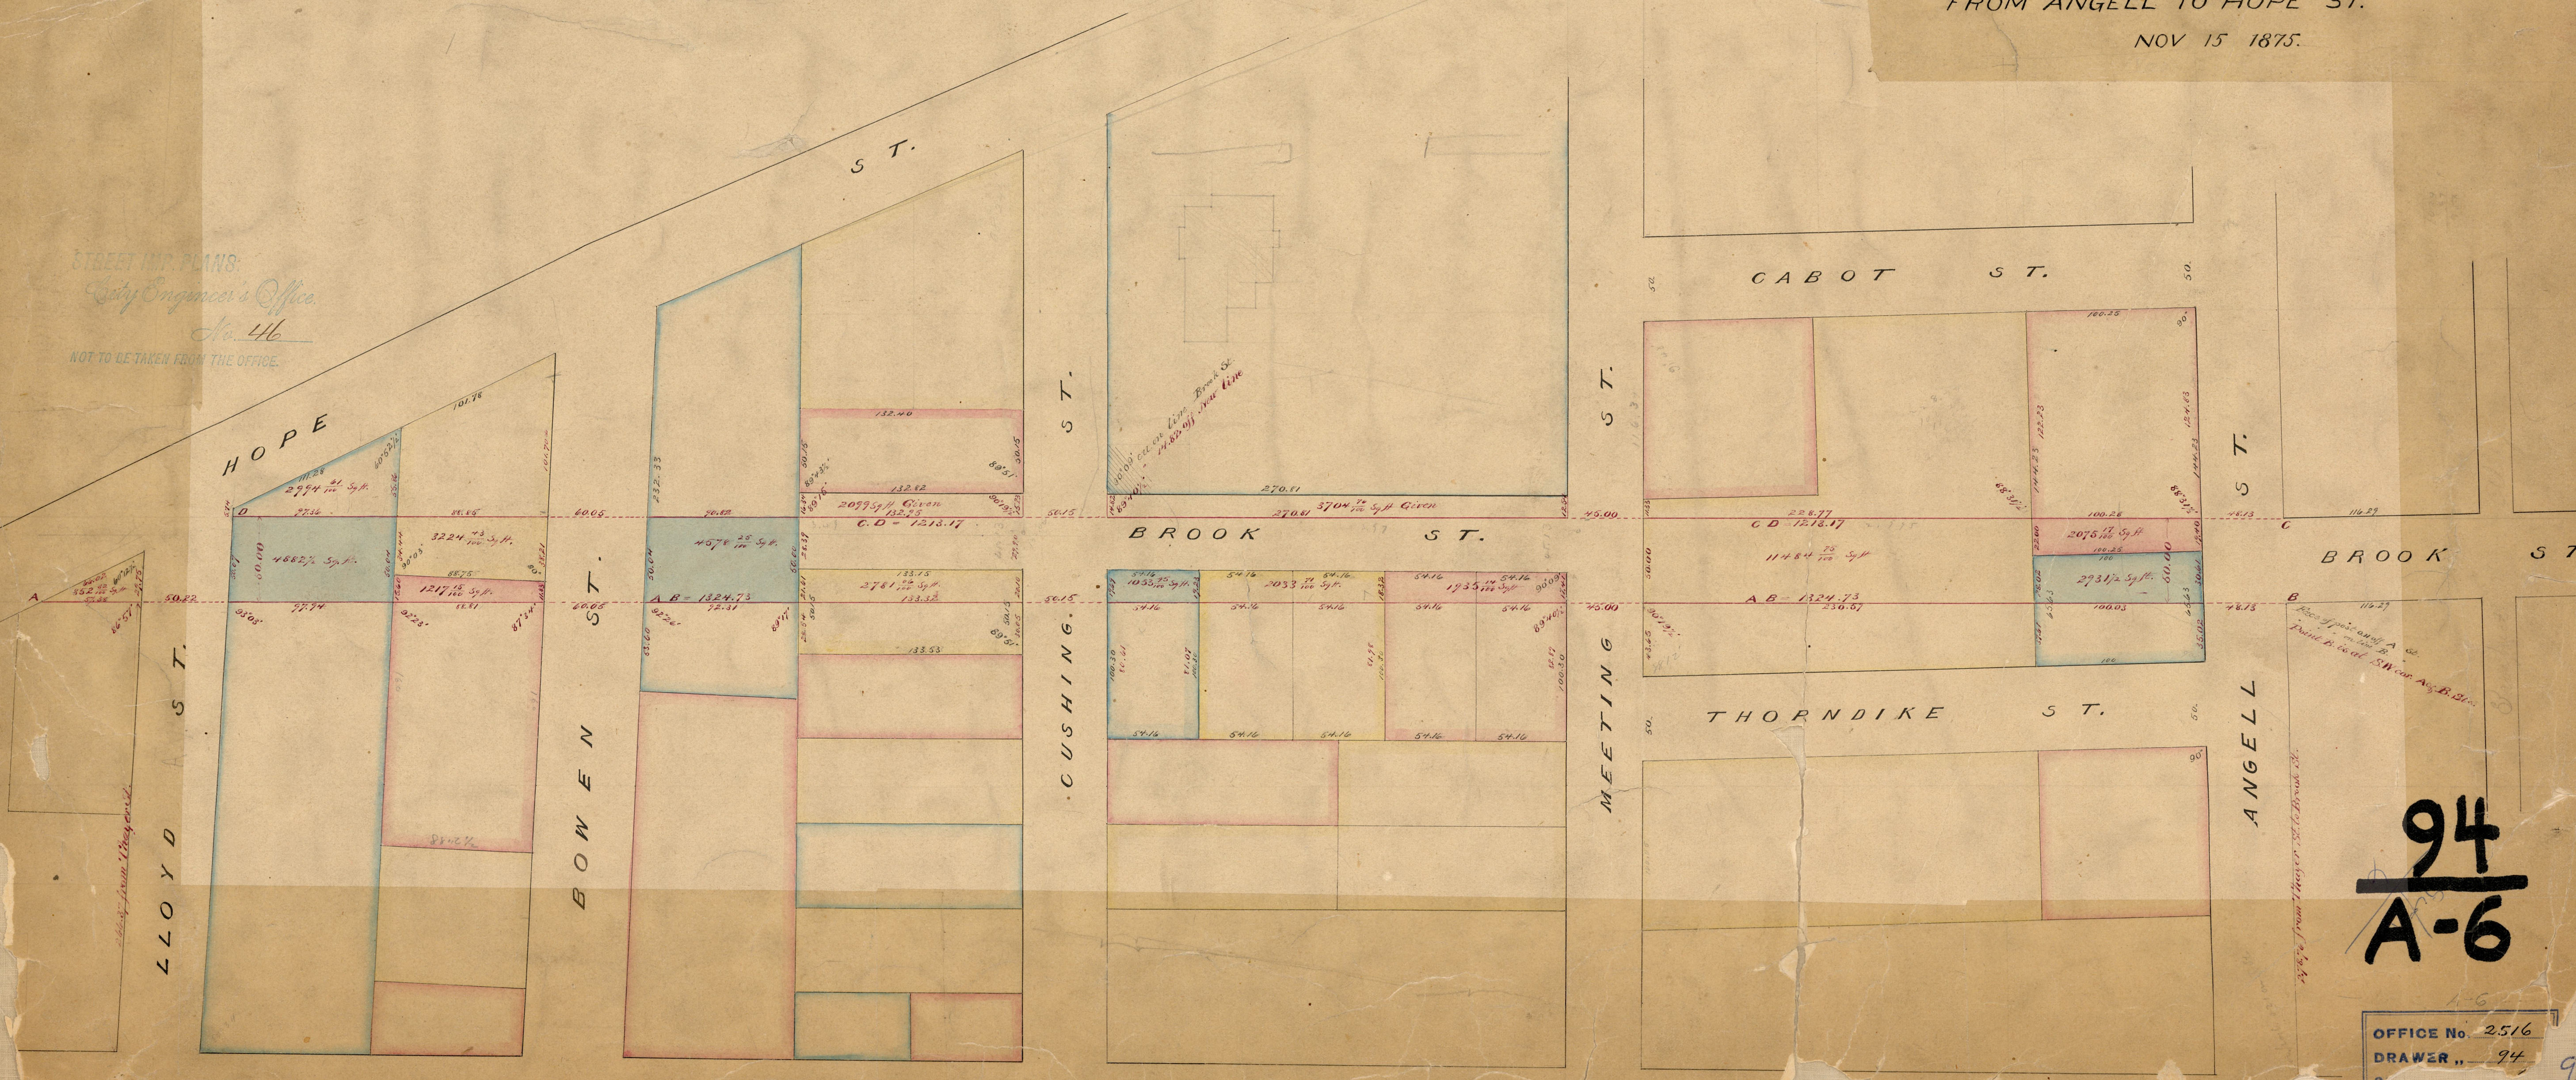

94
 A-6

OFFICE No. 2516
 DRAWER " 94

94
 A-6