


Nov. 29, 1872
01494

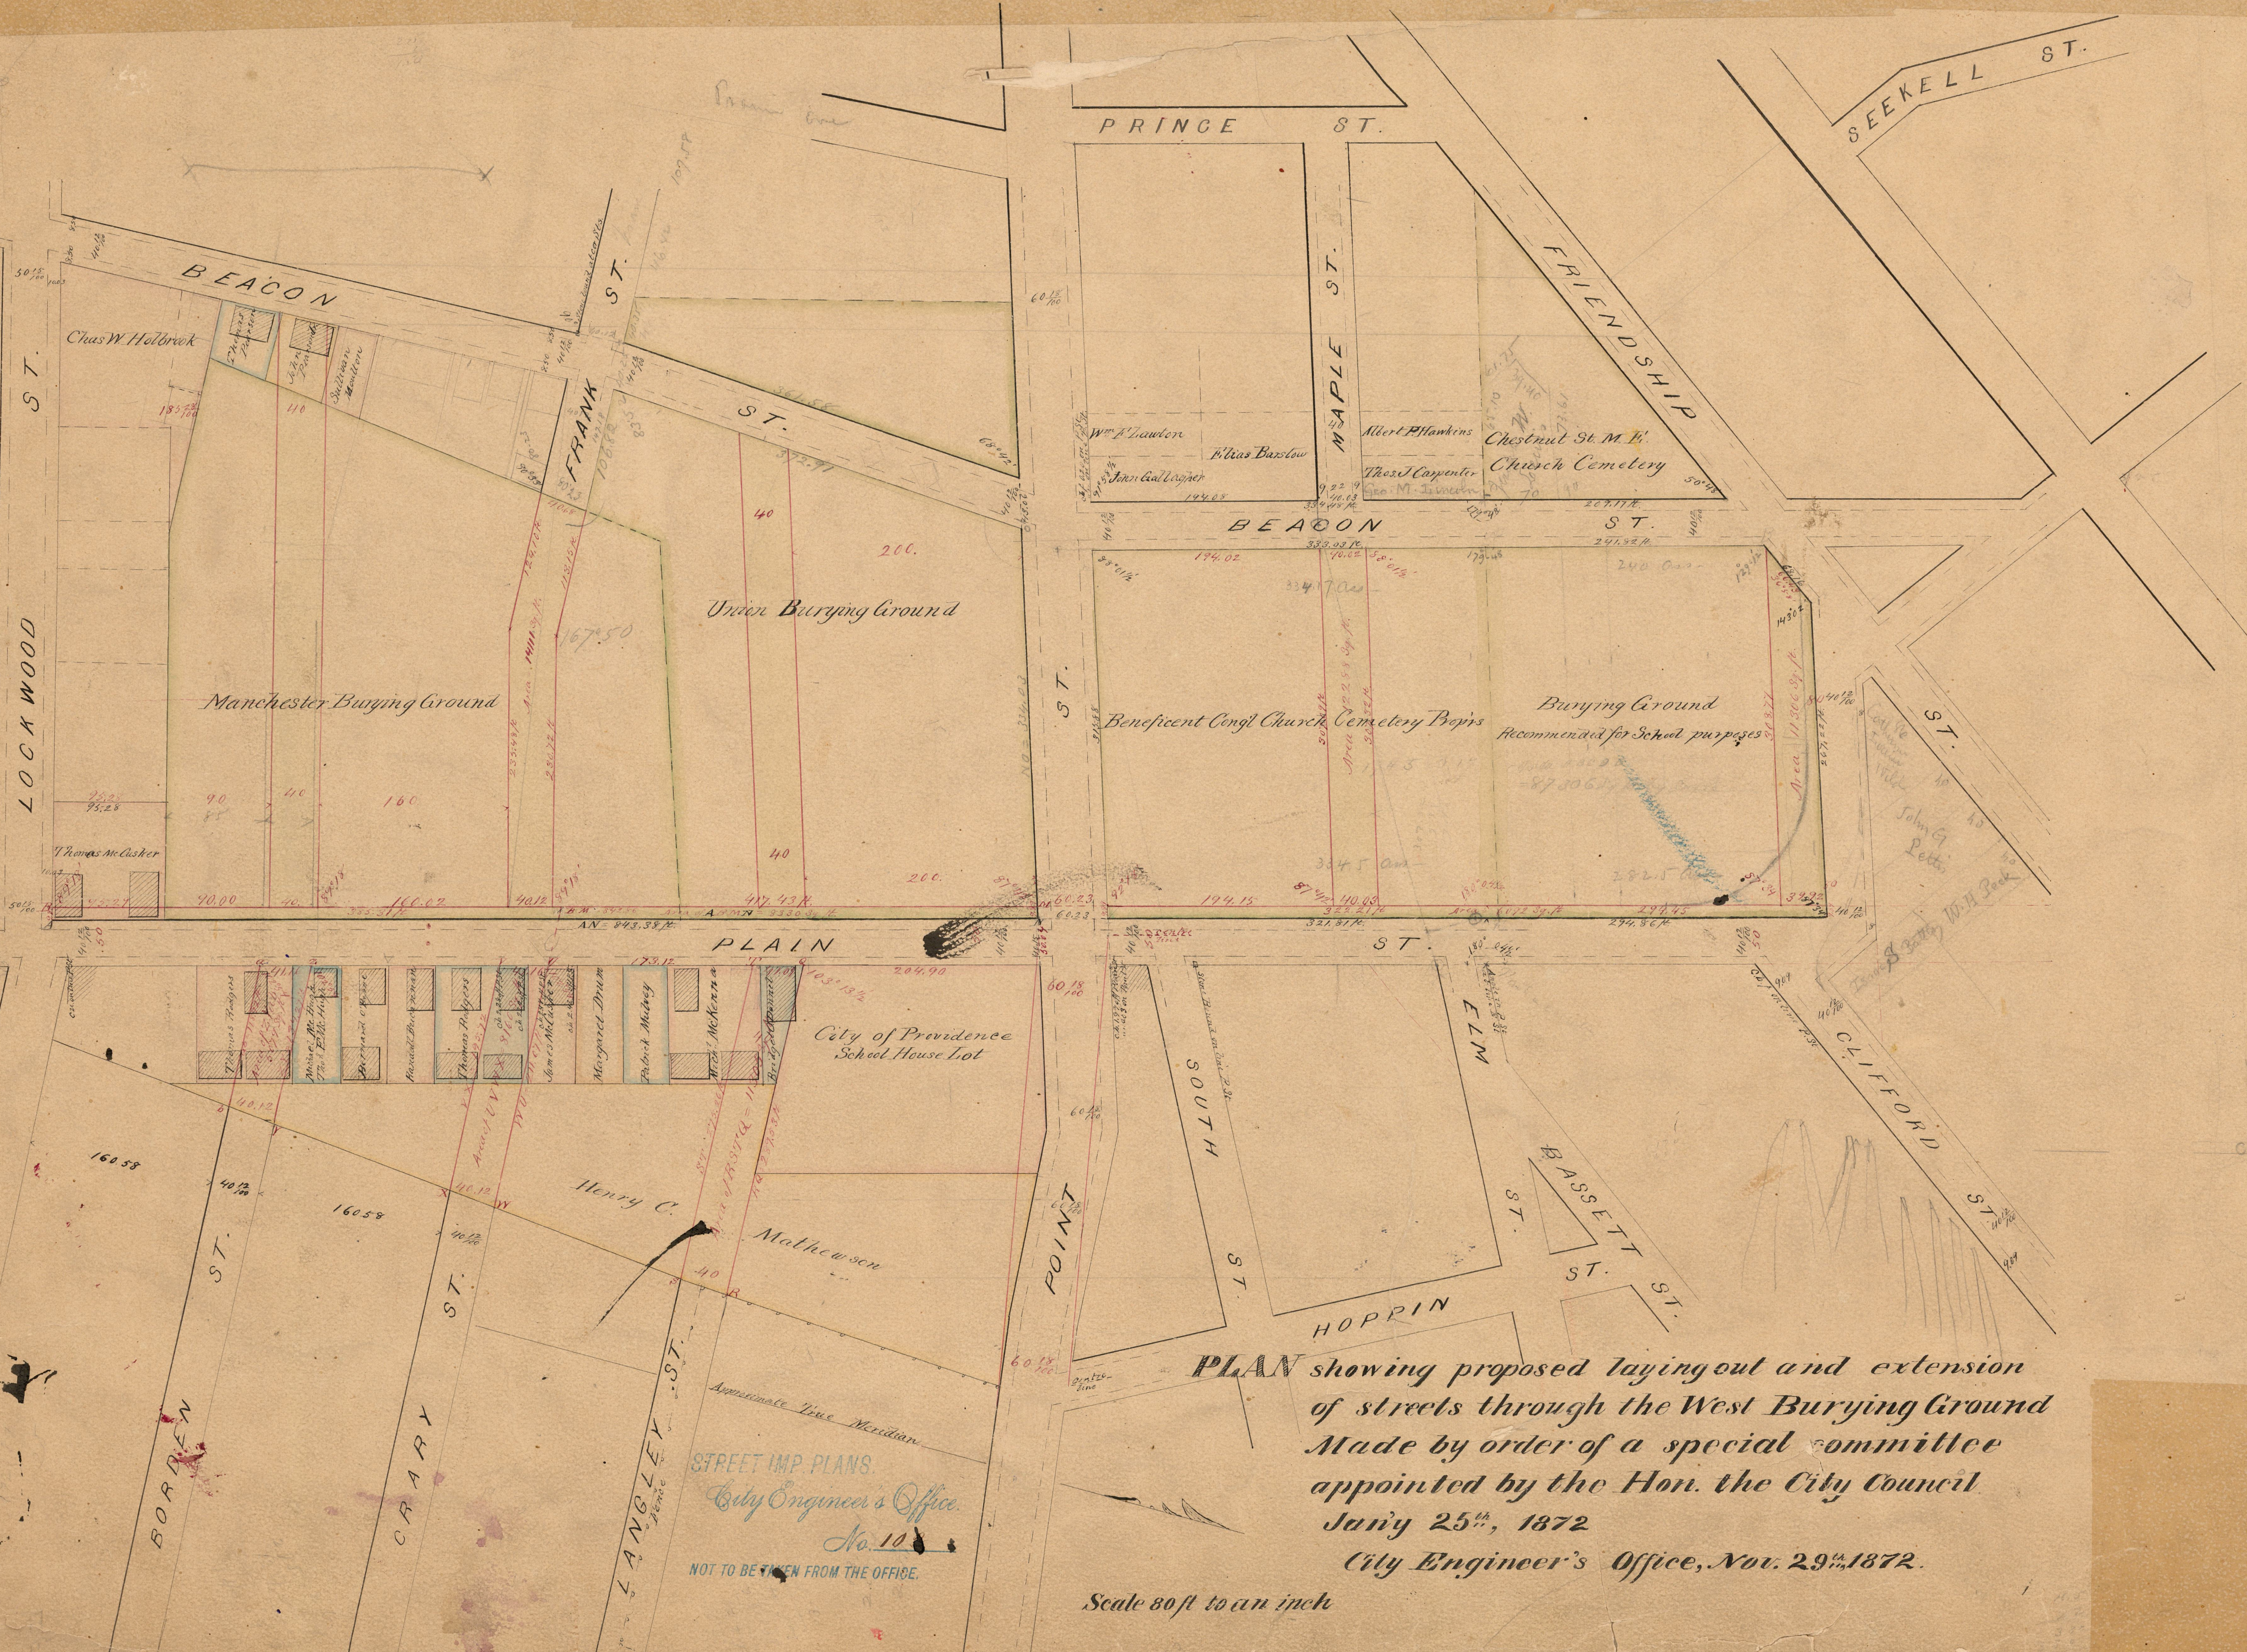

PLAN showing proposed laying out and extension
of streets through the West Burying Ground
Made by order of a special committee
appointed by the Hon. the City Council.
July 25th, 1872
City Engineer's Office, Nov. 29th, 1872.

STREET IMP. PLANS.
City Engineer's Office.
No. 10
NOT TO BE TAKEN FROM THE OFFICE.

Scale 80 ft to an inch

CHARLES ANTHONY BENT BRIGHT AND ESQ. ATTORNEY AT LAW
CITY OF PROVIDENCE

94
A-7

OFFICE No. 1248
DRAWER " 94
SHEET " A-7