


(From St. Book 2 p. 81)
 In Board of Aldermen, September 11th 1848.


On the petition of C. W. Prince (here follows twelve more names) owners of land on West Clifford Street, extending from Point to Lockwood Street,

It is ordered determined and decreed that the street aforesaid be and the same is hereby revised and established as a public highway as platted on the Wiggins Plat so called, recorded in Book of Plats 11^o 2 p. 7.

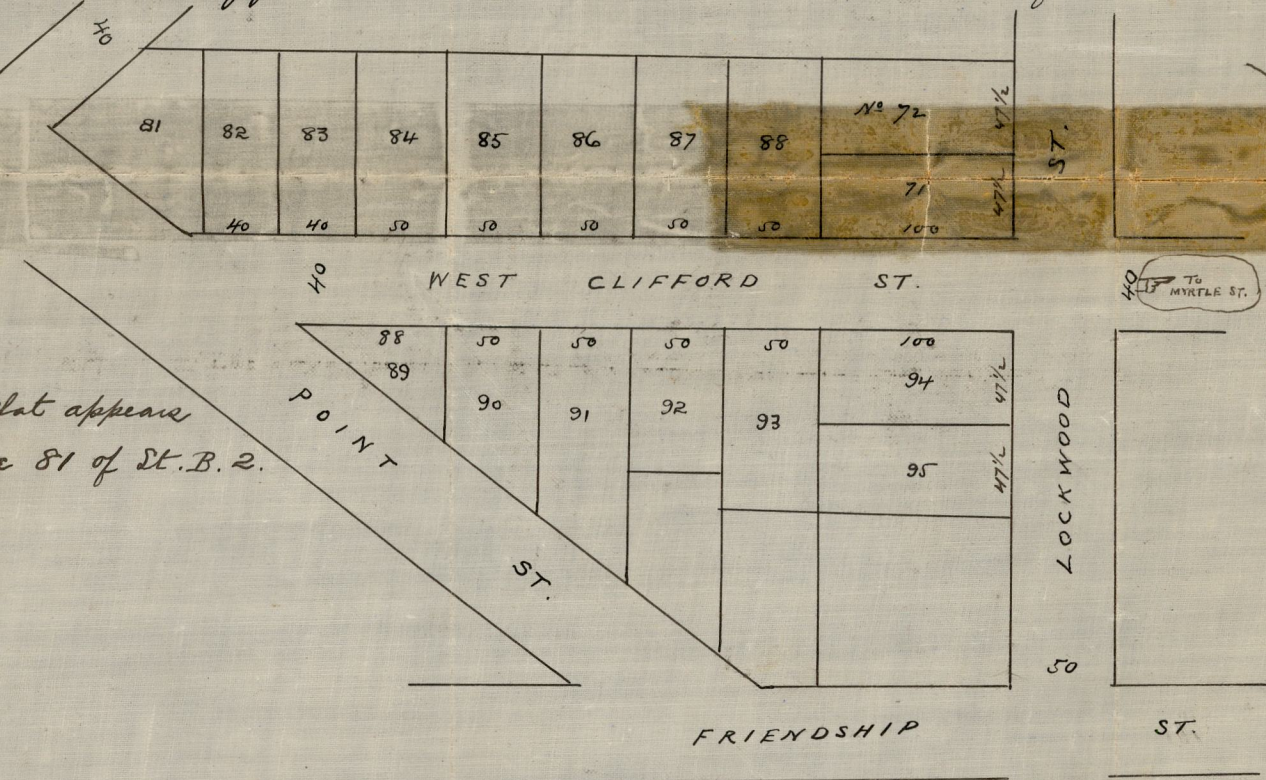

West Clifford street from Lockwood to Myrtle street was declared to be a public highway, upon petition of all the owners of adjoining land, October 3rd 1864 according to Map in St. Bk of Plats 11^o 4 p. 45. (See Street Book 2 p. 323)

City Engineers Office
 March 5, 1878.
 Longitudinal Scale 40 ft. per inch
 Transverse " 20 " " "

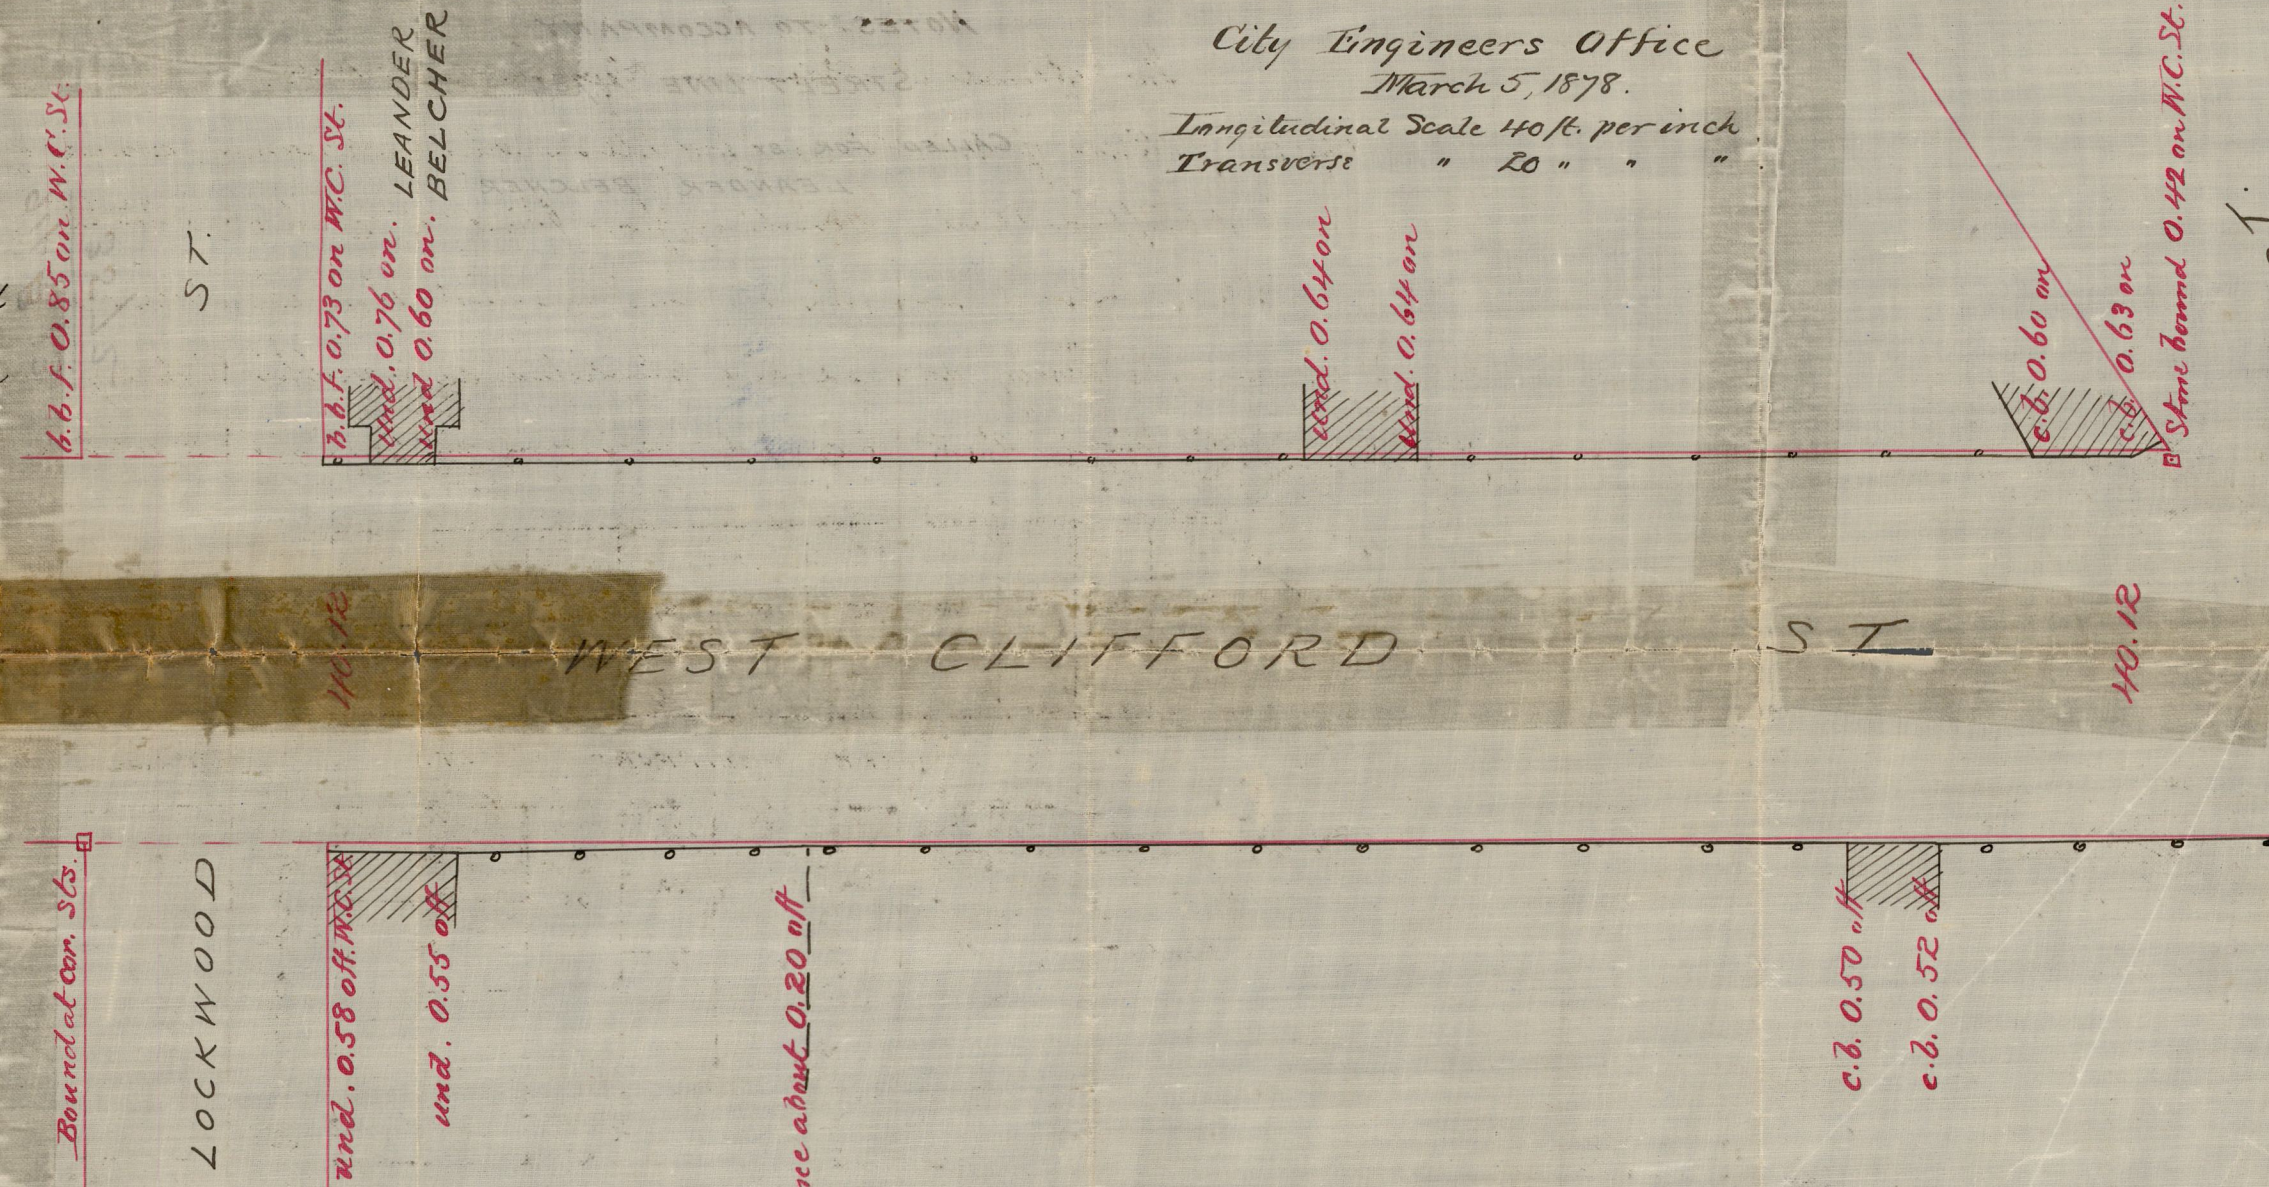

NOTE,
 The red lines correspond with the "Wiggins Plat", as near as can be ascertained.
 The black lines show occupation.

CITY ENGINEER'S OFFICE.
 STREET LINE DEPT.
 March 5, 1878
 04327

OFFICE No. 3572
 DRAWER 94
 SHEET B-13