

Sept. 27, 1852

338  
City  
Providence

2004  
R.G.H. 1855

Fee of Survey  
Angels \$2.50

Samuel Angell  
Charles S. Snow  
Sheffield Smith

OFFICE No. 328  
DRAWER " 94  
SHEET " B-30

"Report"


To the Honorable the Town Council of the Town of North Providence in the County of Providence  
 Pursuant to the accompanying warrant, the fee subscribers on the 14th day of May 1855 being accompanied  
 by the said Samuel Angell and Levi Haskell proceeded to the said Sarah, B. Eaton's Town, and from thence survey  
 traversed by three measurement and marked out a highway from a stone set in the ground fifty four  
 feet from the east end of the new wall named in said warrant to the Douglas Road Beginning  
 at a sand stone set in the ground opposite to said end of the wall, and from thence  
 running South 77° East 142 feet to an other stone set in the ground thence South 74° 20' East 716 feet  
 to an other stone set in the ground thence South 81° East and a half feet from a large black oak tree,  
 thence S 67° to East 98 feet to said Douglas Road to a stone set in the ground on said Douglas Road,  
 and said road or street is to take its width fifty four feet wide South of said tree, and thence the spot  
 distance through lands of Sarah, B. Eaton. And it is our opinion that said Sarah, B. Eaton has sustained  
 the injury thereby which is also corrected and agreed to by her agent Wm. M. Bailey. And that the amount  
 is on great draft or plan of said highway as by us surveyed, bounded and marked out by us, the  
 Block line showing the old survey and the Road line showing the road as laid out by us.  
 Given under our hands and seals this 26 day of May A.D. 1855

To the Honorable the Town Council of North Providence to be holden on the 28th day of May, 1855  
 Humbly sheweth the subscriber agent for Sarah, B. Eaton the party and only party interested  
 in the report of the Committee to alter Easton St. that running westerly pursuant  
 said report do hereby appear and accept of the same and pray that said report may be  
 recorded, accepted, allowed and confirm and established by said Council without further delay  
 And that the strip of the old survey lying South of the new survey be declared useless

Charles F. Thompson  
Surveyor of Sarah, B. Eaton  
Wm. M. Bailey Atty for S.B. Eaton

City Engineers Office  
Compared July 1st 1876.  
Sam. S. Kent - Asst.

Copied from Card No. 31.  
N. Providence Records

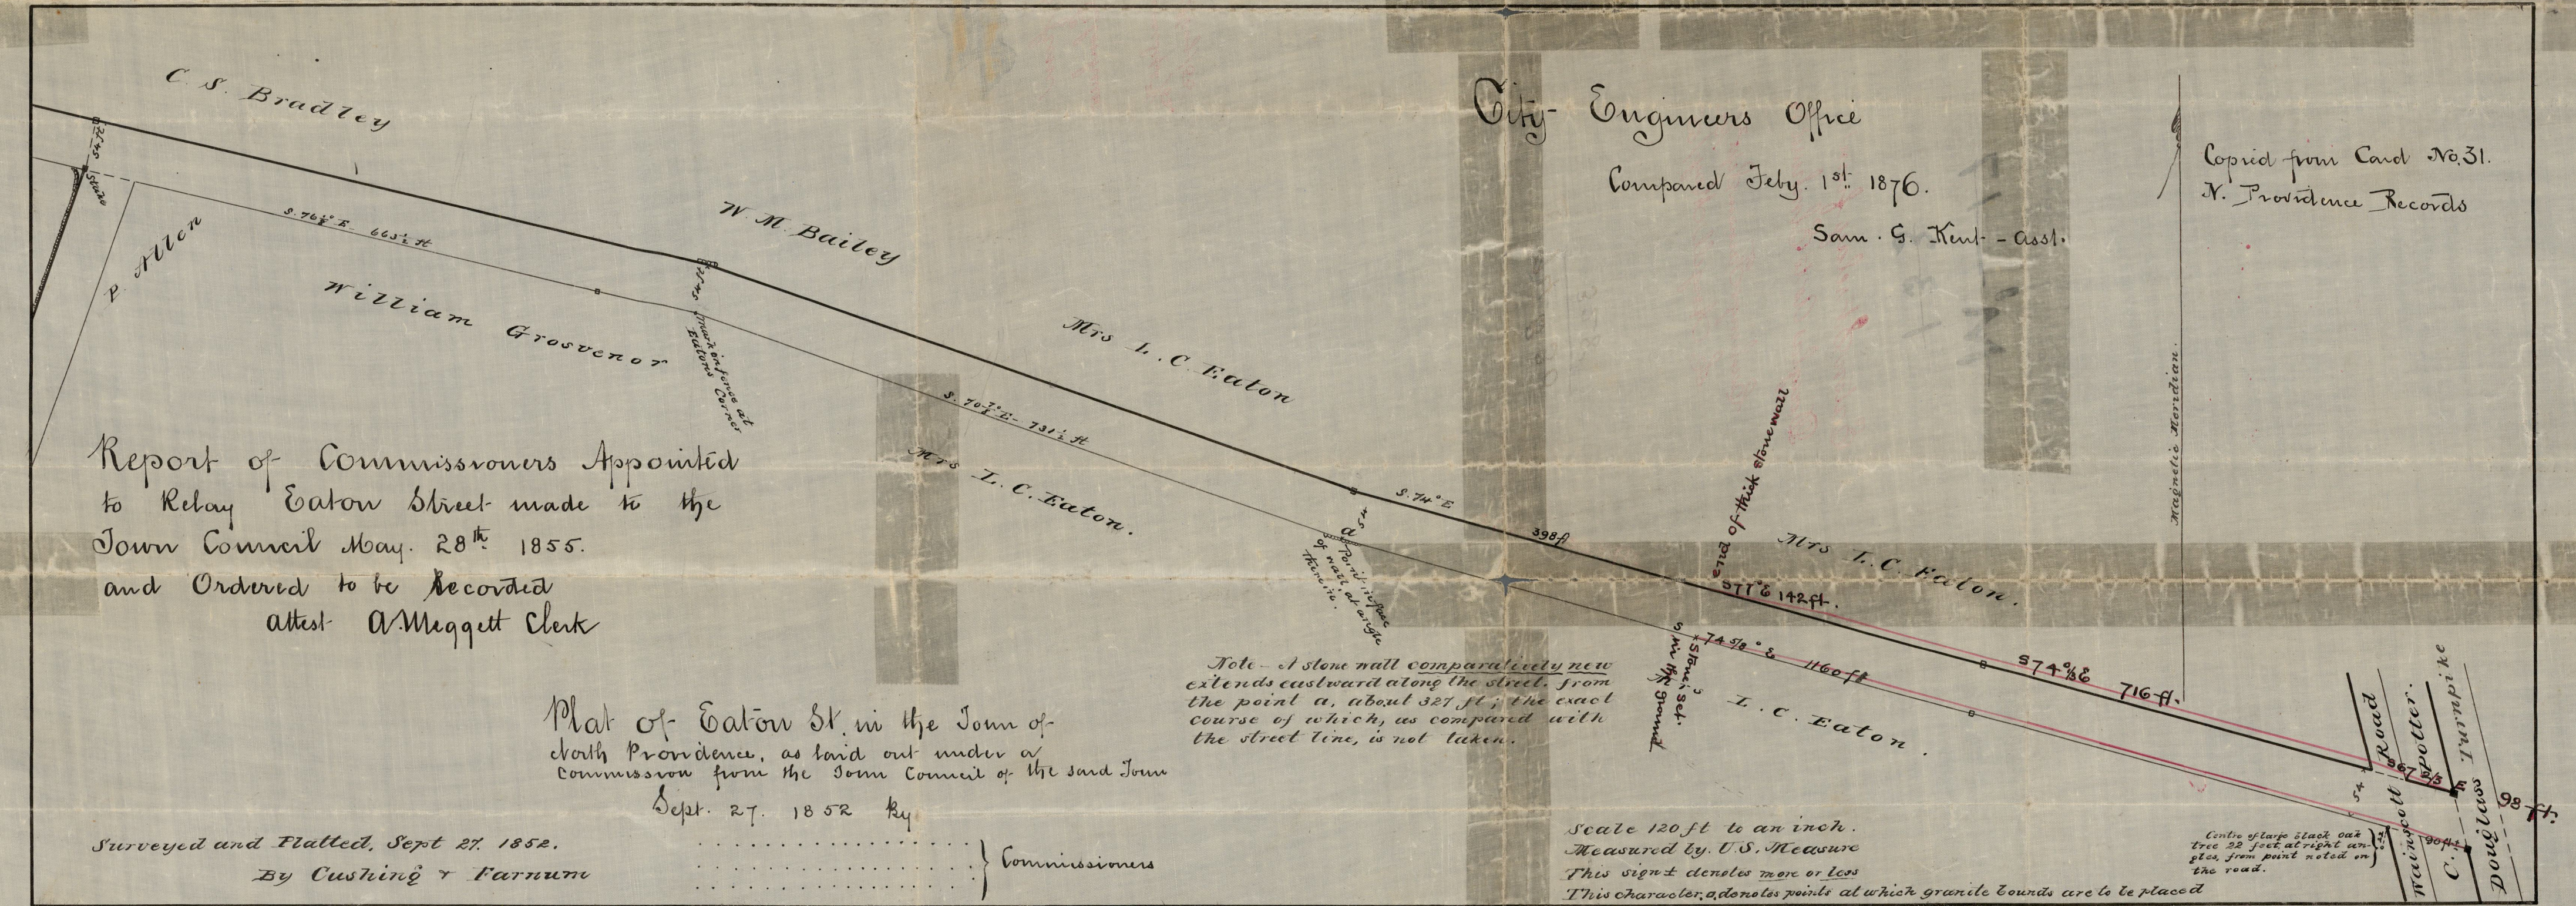

Report of Commissioners Appointed to Relay Eaton Street made to the Town Council May 28th 1855. and Ordered to be Recorded attest A. Mequitt Clerk

Plat of Eaton St. in the Town of North Providence, as laid out under a Commission from the Town Council of the said Town Sept. 27, 1852 by  
 Commissioners  
 By Custing & Farnum

N. B. The road line on this plat shows the alteration of the road as laid out and revised by the Committee under a Commission from the Honorable Town Council of North Providence dated May 28th 1855. and issued at the special request and instance of William M. Bailey Agent for Mrs. Sarah, B. Eaton. Surveyed and platted for said Committee By Samuel Angell Surveyor and one of said Comm.