


W
4
3
2
1

MAP OF
ELMWOOD AVENUE
FROM GREENWICH ST TO ROGER WILLIAMS PARK
MADE BY ORDER OF
Charles Anthony, Gideon Bradford, Samuel L. Blaisdell,
A COMMITTEE APPOINTED TO LAY OUT THE SAME BY THE HON. BOARD OF ALDERMEN
AUG. 12 1872.
City Engineers Office Oct. 7, 1872. Scale 80 ft per inch

NOT TO BE TAKEN FROM THE OFFICE.
This Map accompanies the Report of the Committee
in lay out common streets and the Board of
Aldermen Jan 4, 1872. (See Street Book No 3, page 79)
Samuel W. Brown City Clerk

01477



Joseph J Cook

Elijah C Baker

Joseph J Cook

Joseph J Cook

Joseph J Cook

REWARD
OFFICE NO.
SHEET

OFFICE No. 1232
DRAWER " 94
SHEET " 8-19