
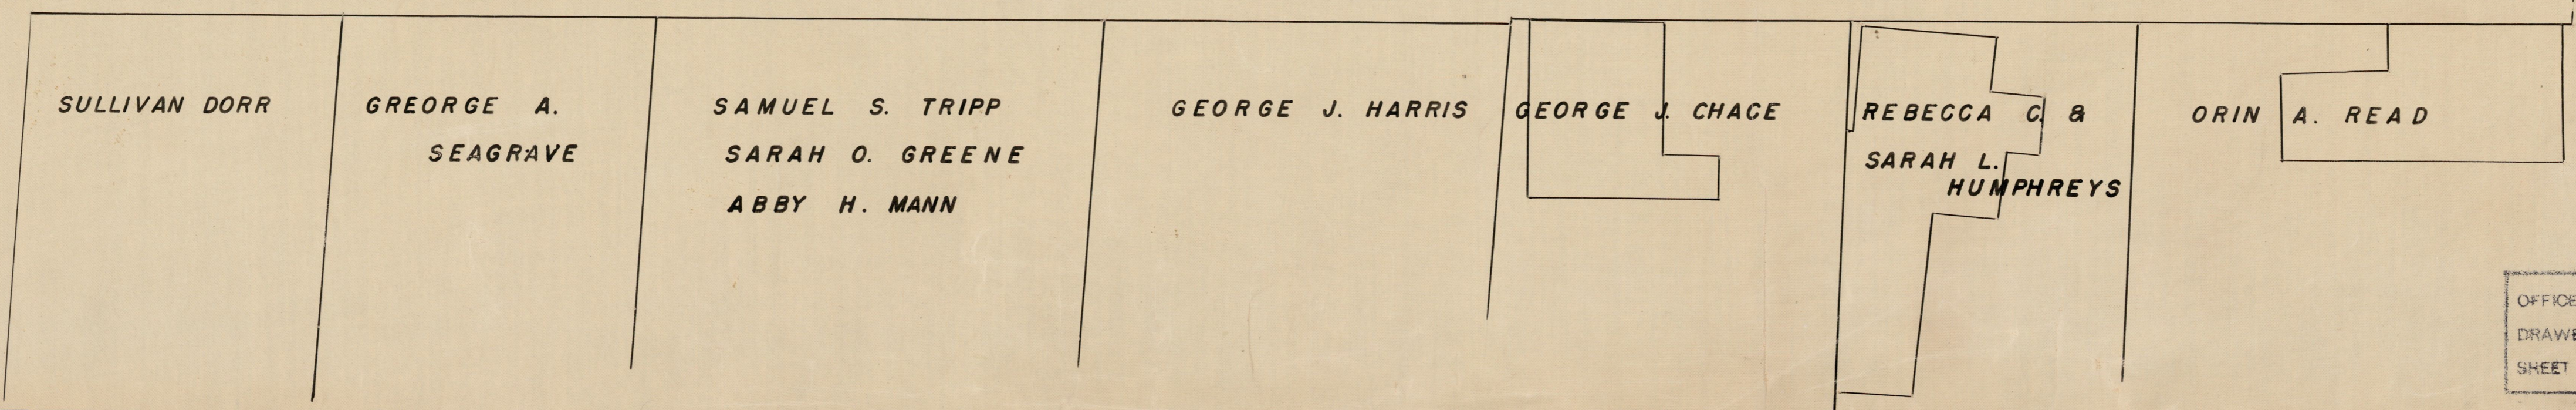


PROVIDENCE, R. I.
CITY ENGINEER'S OFFICE
STREET LINE DEPT.

JUNE 13, 1876

THIS COPY SEP. 29, 52

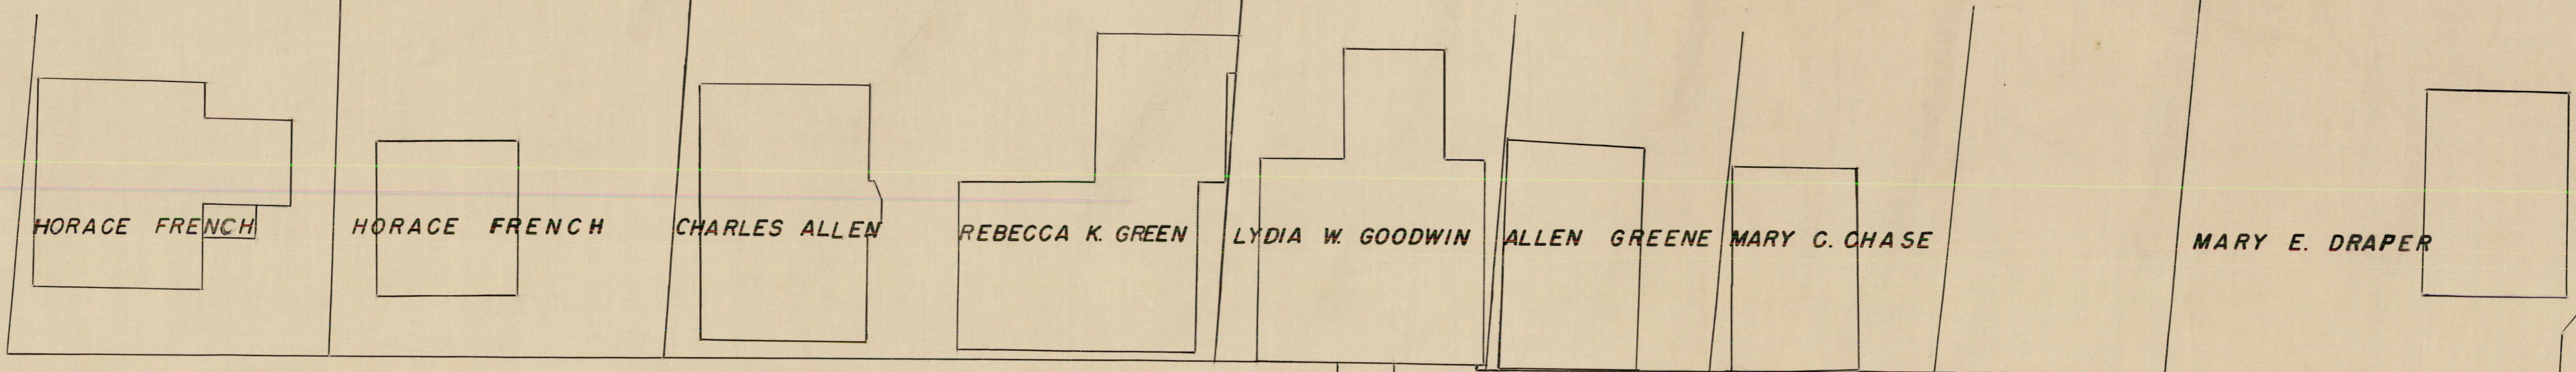

OFFICE No. _____
DRAWER : 954
SHEET : 4-13

PROVIDENCE, R. I.
CITY ENGINEER'S OFFICE
STREET LINE DEPT.

JUNE 13, 1876

THIS COPY SEP. 29, 52

HORACE FRENCH

CHARLES ALLEN

REBECCA K. GREEN

LYDIA W. GOODWIN

ALLEN GREENE

MARY C. CHASE

MARY E. DRAPER

GEORGE A.
SEAGRAVE

SAMUEL S. TRIPP
SARAH O. GREENE
ABBY H. MANN

GEORGE J. HARRIS

GEORGE J. CHACE

REBECCA C. &
SARAH L.
HUMPHREYS

ORIN A. READ

OFFICE No. _____
DRAWER No. 954
SHEET A-13