


SHEET TWO

MANTON AVENUE


IN TWO SHEETS 871.81

RARITAN AVE TO A POINT 861.48 FT.
NORTHWEST OF ANGLE AT FIRE STATION

SCALE 1"=40'

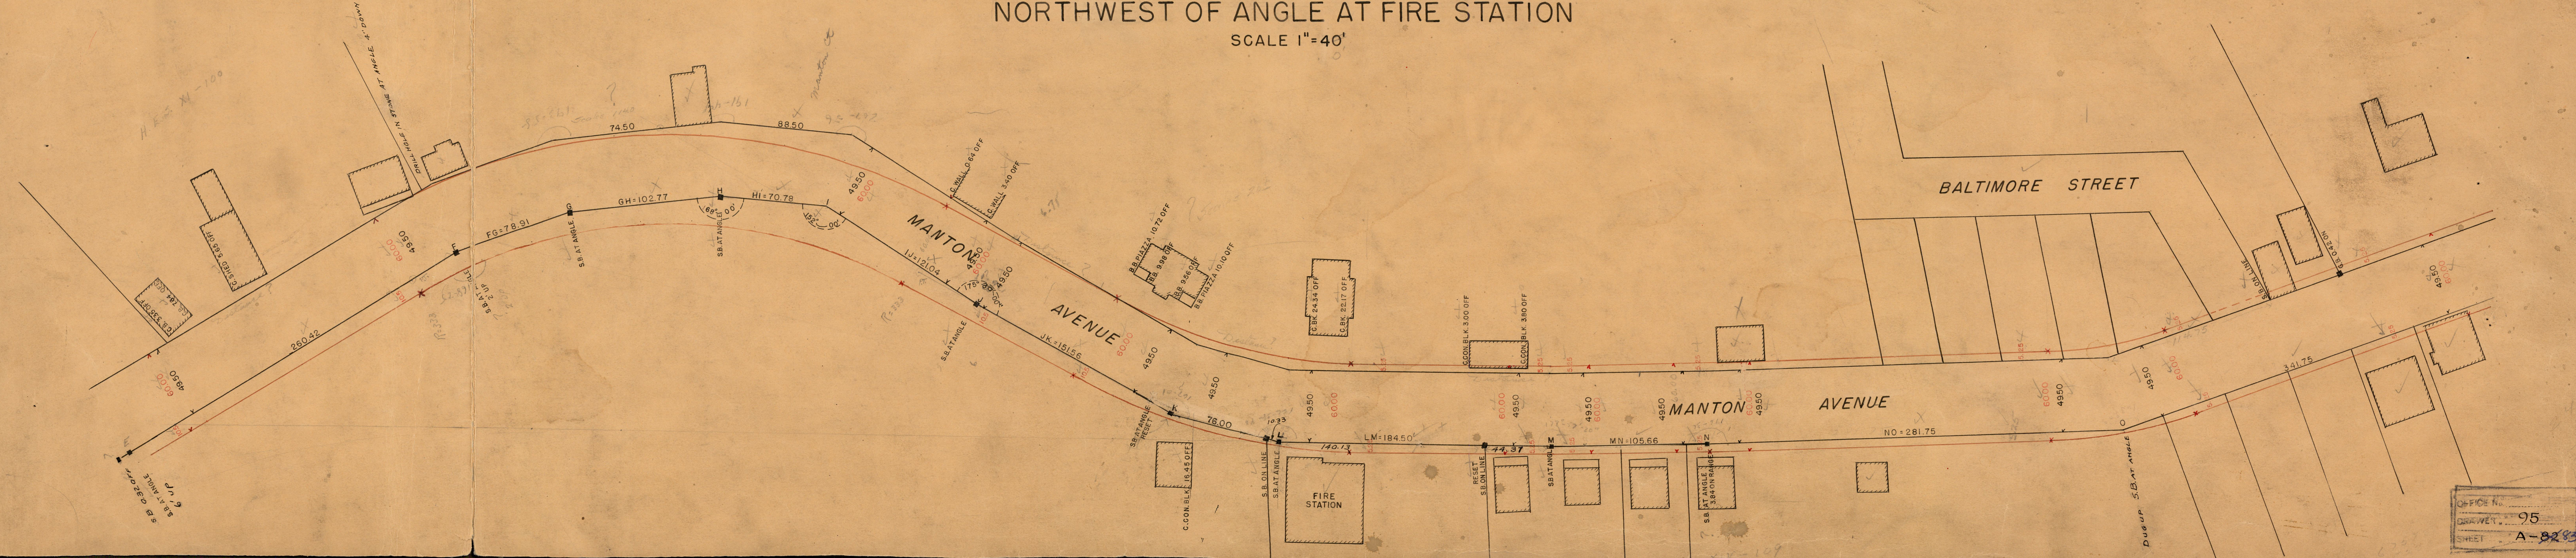

OFFICE NO. 95
DRAWN BY A-8283
SHEET

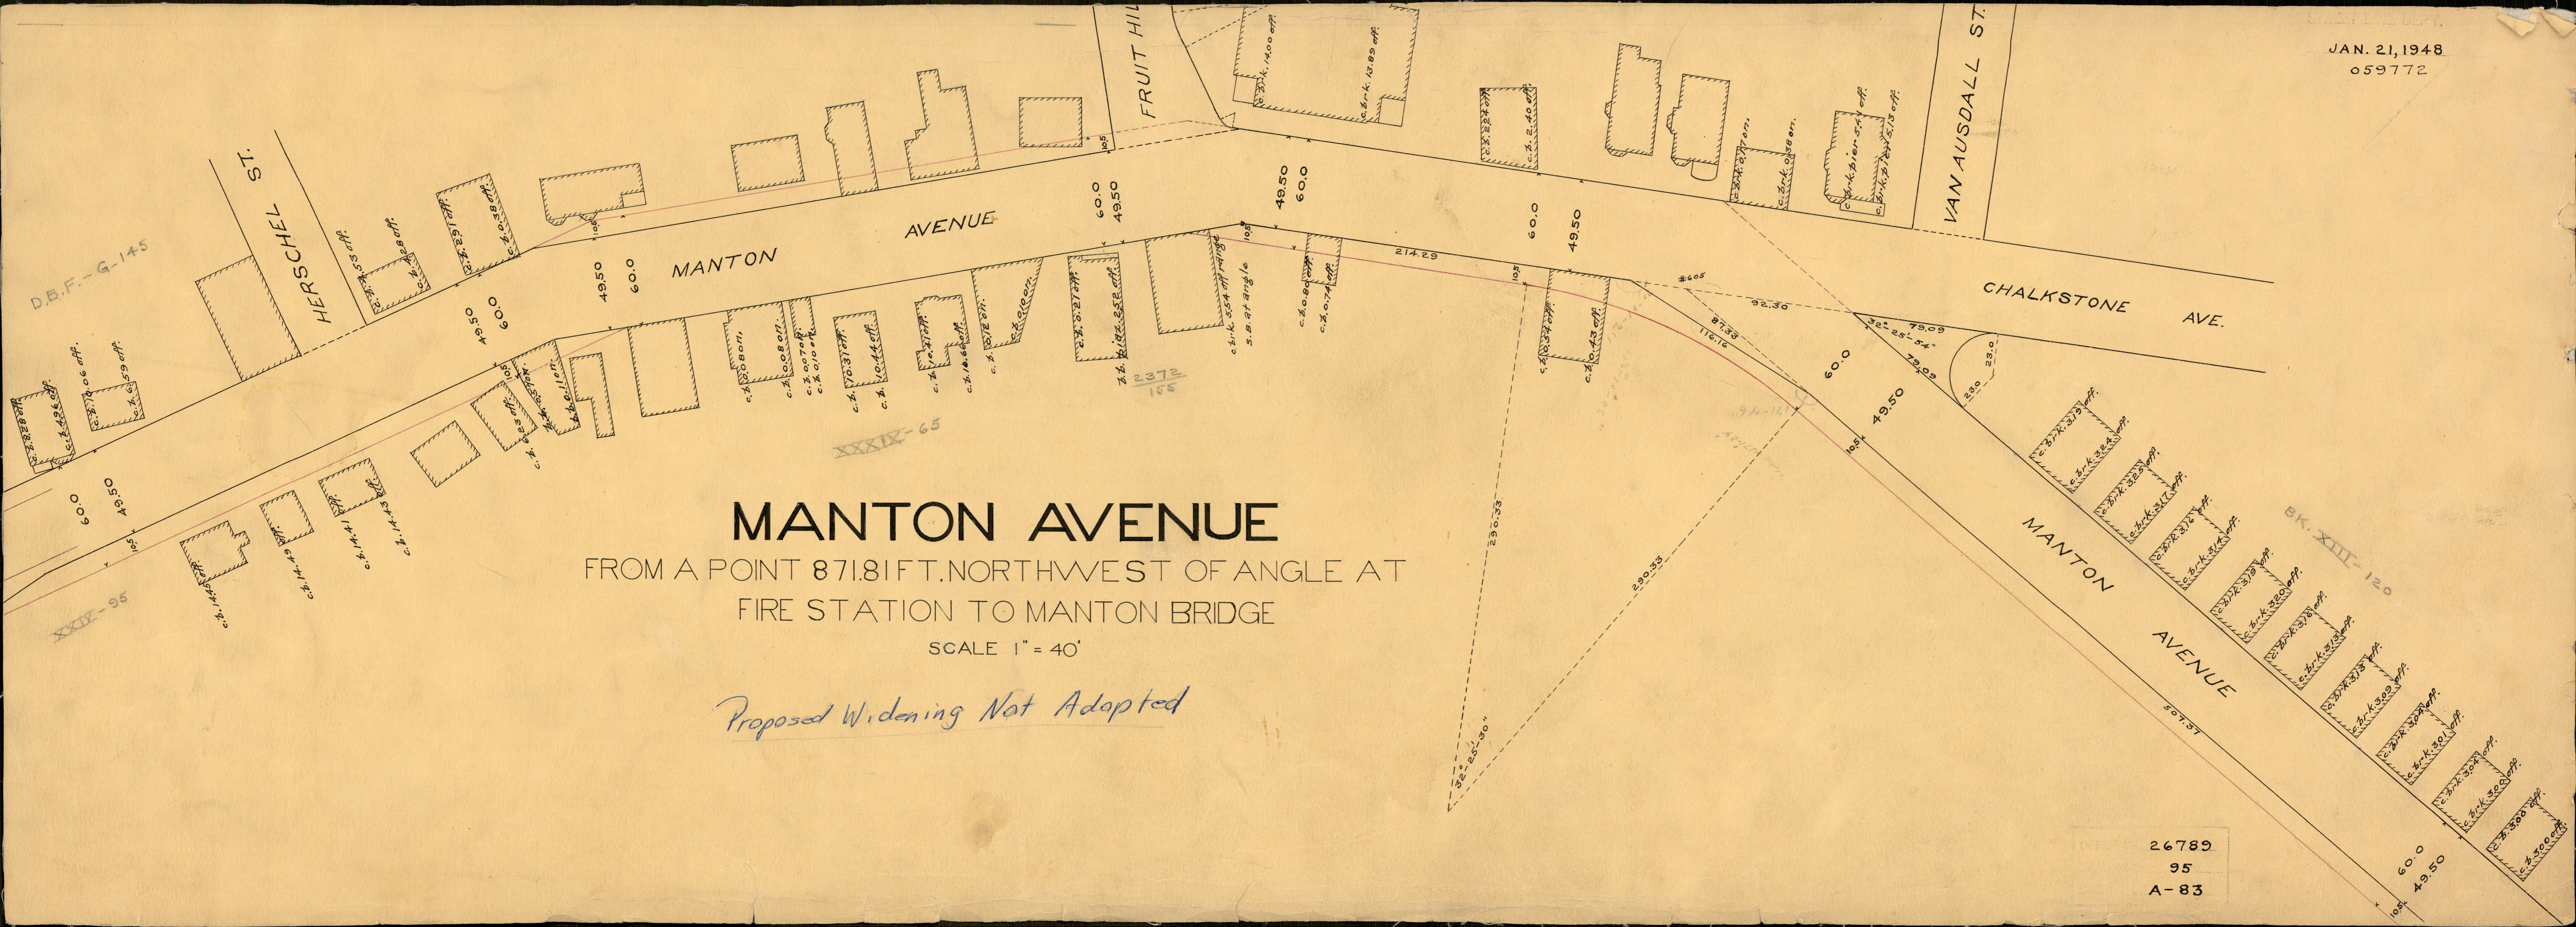

MANTON AVENUE

FROM A POINT 871.81 FT. NORTHWEST OF ANGLE AT
FIRE STATION TO MANTON BRIDGE

SCALE 1" = 40'

Proposed Widening Not Adopted

26789
95
A-83