


PROVIDENCE, R. I.
 P. E. HART, INCORPORATED ENGINEERING OFFICE
 STREET LAYOUT SECTION
 Plan No. 063224
 Date SEPT. 3, 1968

PARTIAL PLAN OF 016113

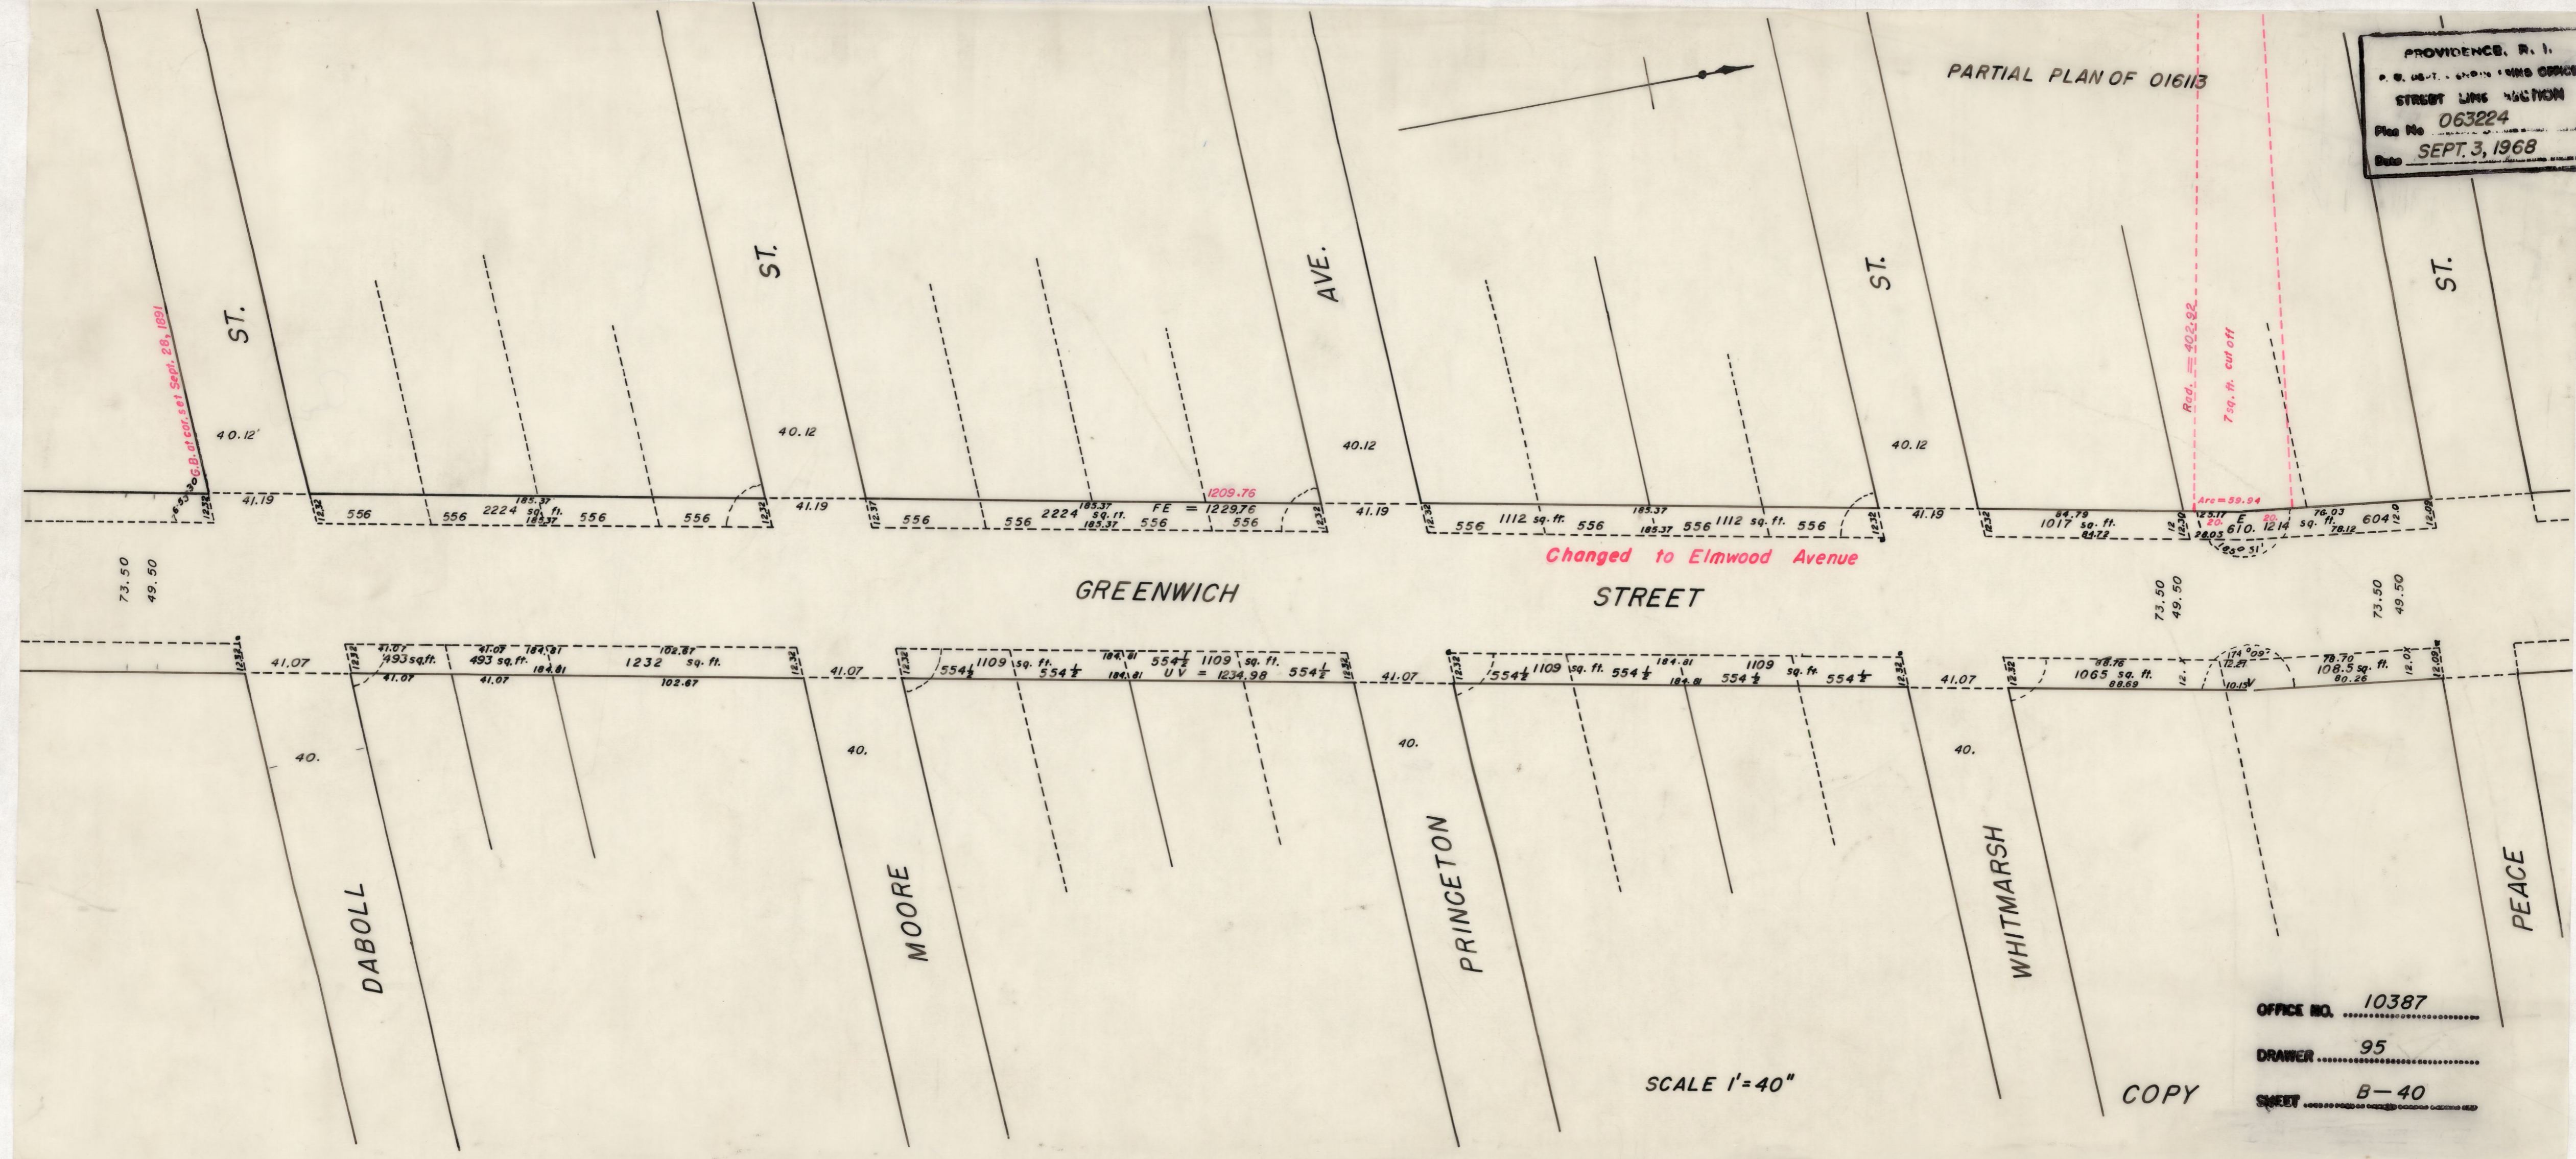

SCALE 1"=40"

COPY

OFFICE NO. 10387
 DRAWER 95
 SHEET B-40