


PROVIDENCE  
CITY ENGINEERS OFFICE  
STREET LINE DEPT.  
Oct. 24, 1902  
031221

Silver Spring St. as laid out July 11, 1918.

# Map of LEDGE and HASTINGS STREETS

FROM SMITHFIELD AVE. TO NORTHPUP AVE.  
scale 40 feet per inch

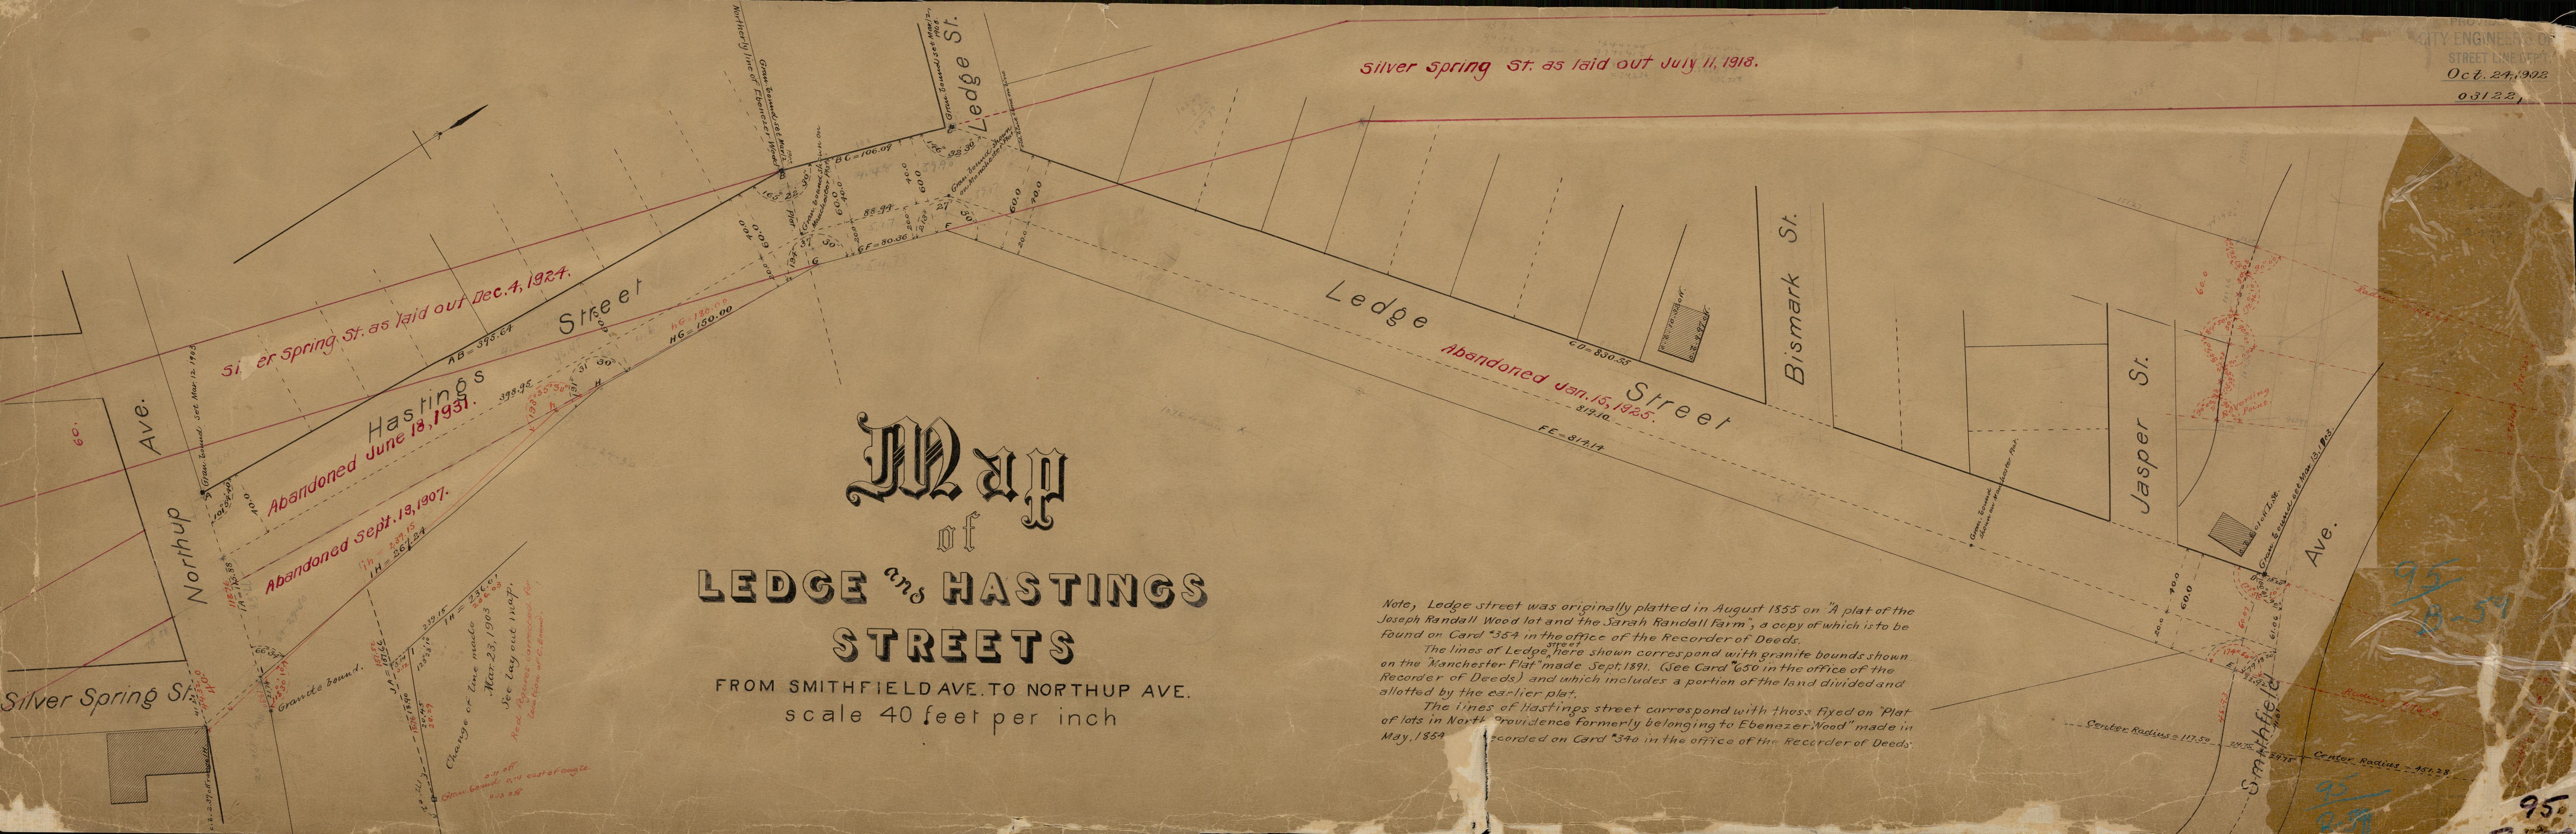

Note, Ledge street was originally platted in August 1855 on "A plat of the Joseph Randall Wood lot and the Sarah Randall Farm", a copy of which is to be found on Card #354 in the office of the Recorder of Deeds.

The lines of Ledge, here shown correspond with granite bounds shown on the "Manchester Plat" made Sept. 1891. (See Card #650 in the office of the Recorder of Deeds) and which includes a portion of the land divided and allotted by the earlier plat.

The lines of Hastings street correspond with those fixed on "Plat of lots in North Providence formerly belonging to Ebenezer Wood" made in May, 1854 recorded on Card #340 in the office of the Recorder of Deeds.