


PROVIDENCE, R.I.
 CITY ENGINEER'S OFFICE
 STREET LINE DEPT.
 Jan. 22, 1909.
 036182

Plan
 Showing Proposed Extension of
CALVERLEY STREET
 from Kinsley Ave. to Harris Ave.

Notes in blue added Apr. 30, 1909.

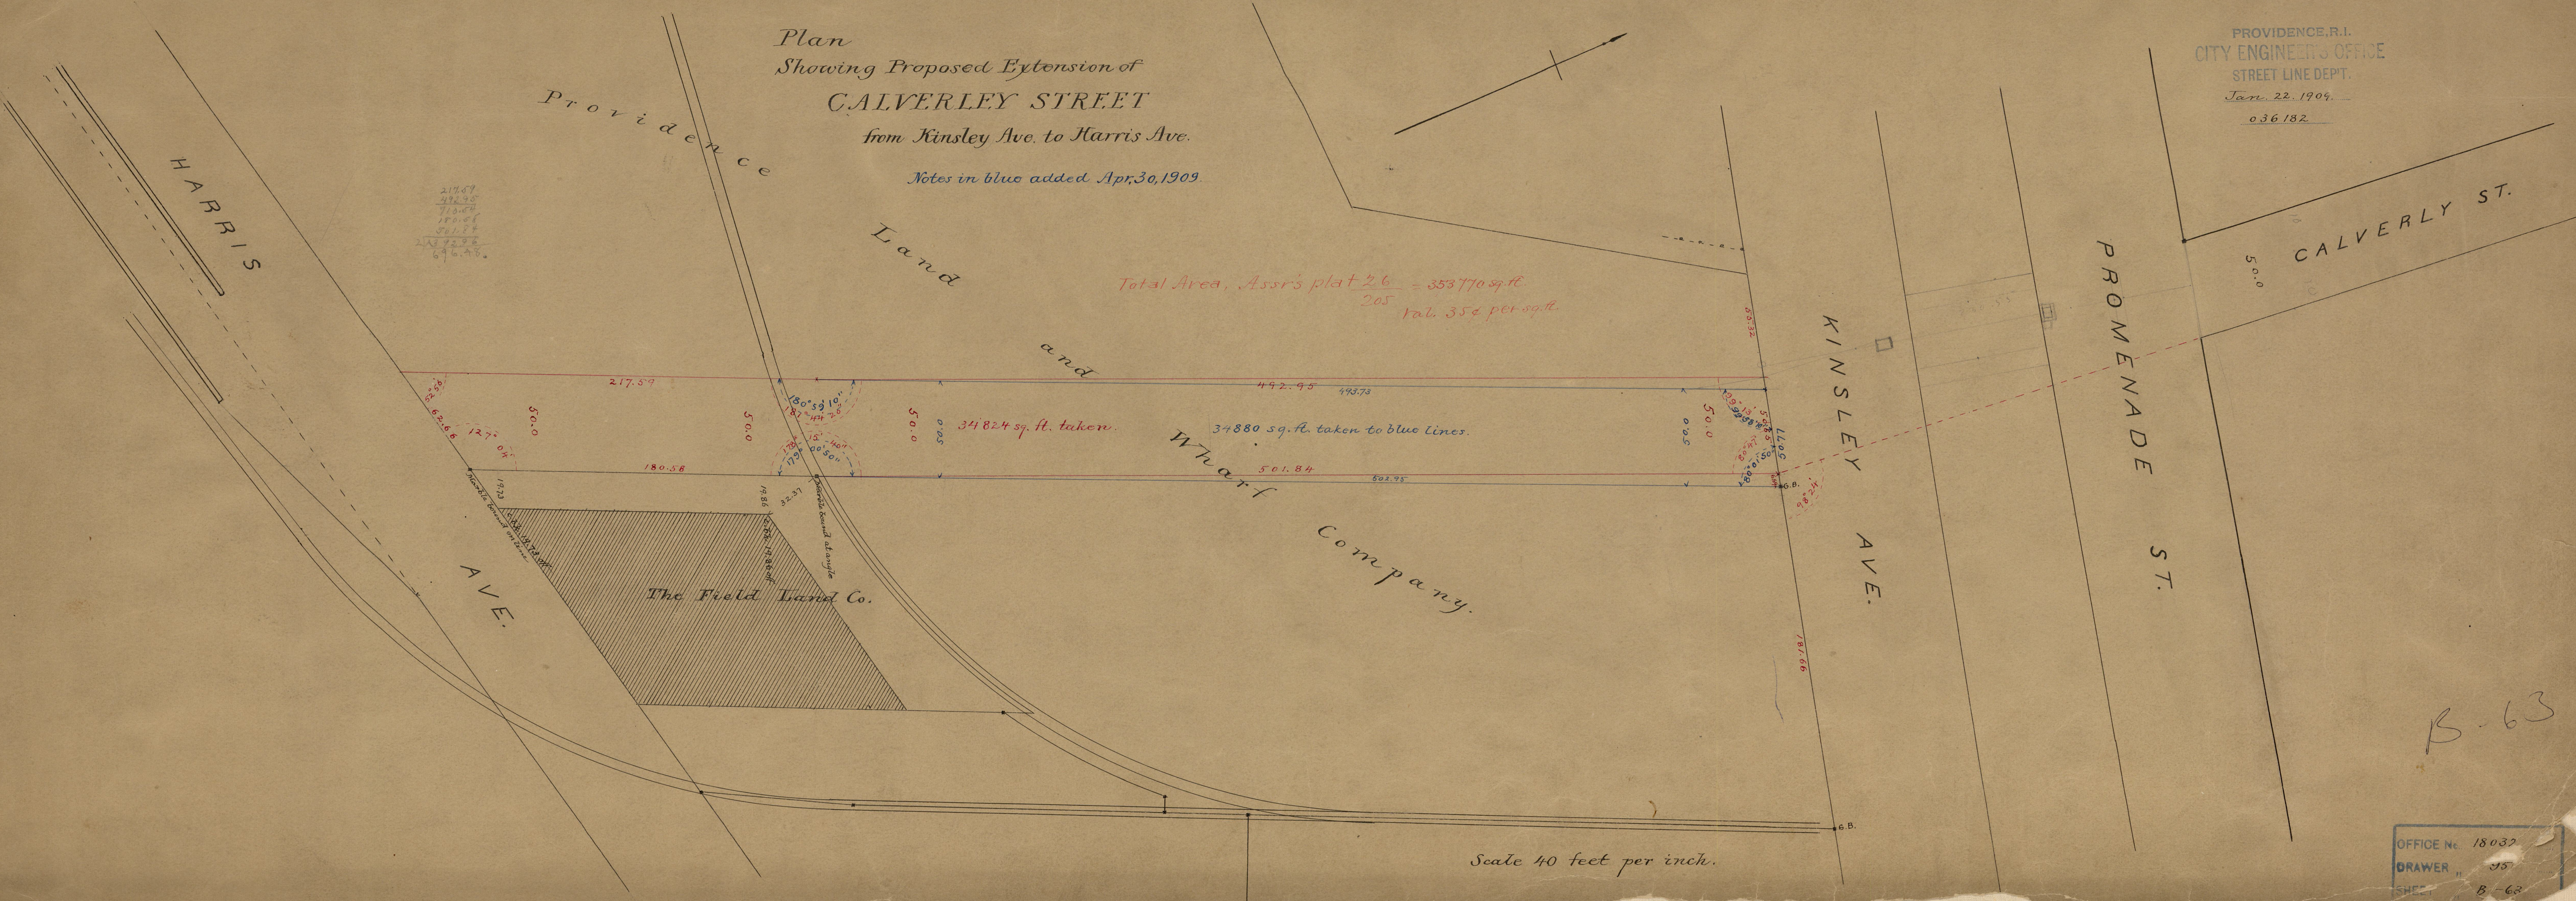

217.69
 492.30
 710.64
 180.58
 501.84
 2132.96
 696.98

Total Area, Assrs plat 2.6 = 353770 sq. ft.
 205 Val. 35¢ per sq. ft.

34824 sq. ft. taken.

37880 sq. ft. taken to blue lines.

Scale 40 feet per inch.

B-63

OFFICE No. 18032
 DRAWER " 35
 SHEET B-62