


PROVIDENCE, R. I.
P. W. DEPT. - ENGINEERING OFFICE
STREET LINE SECTION
Plan No. 047761
Date MAY 5, 1925

SEE F.B-2424
P-21-24

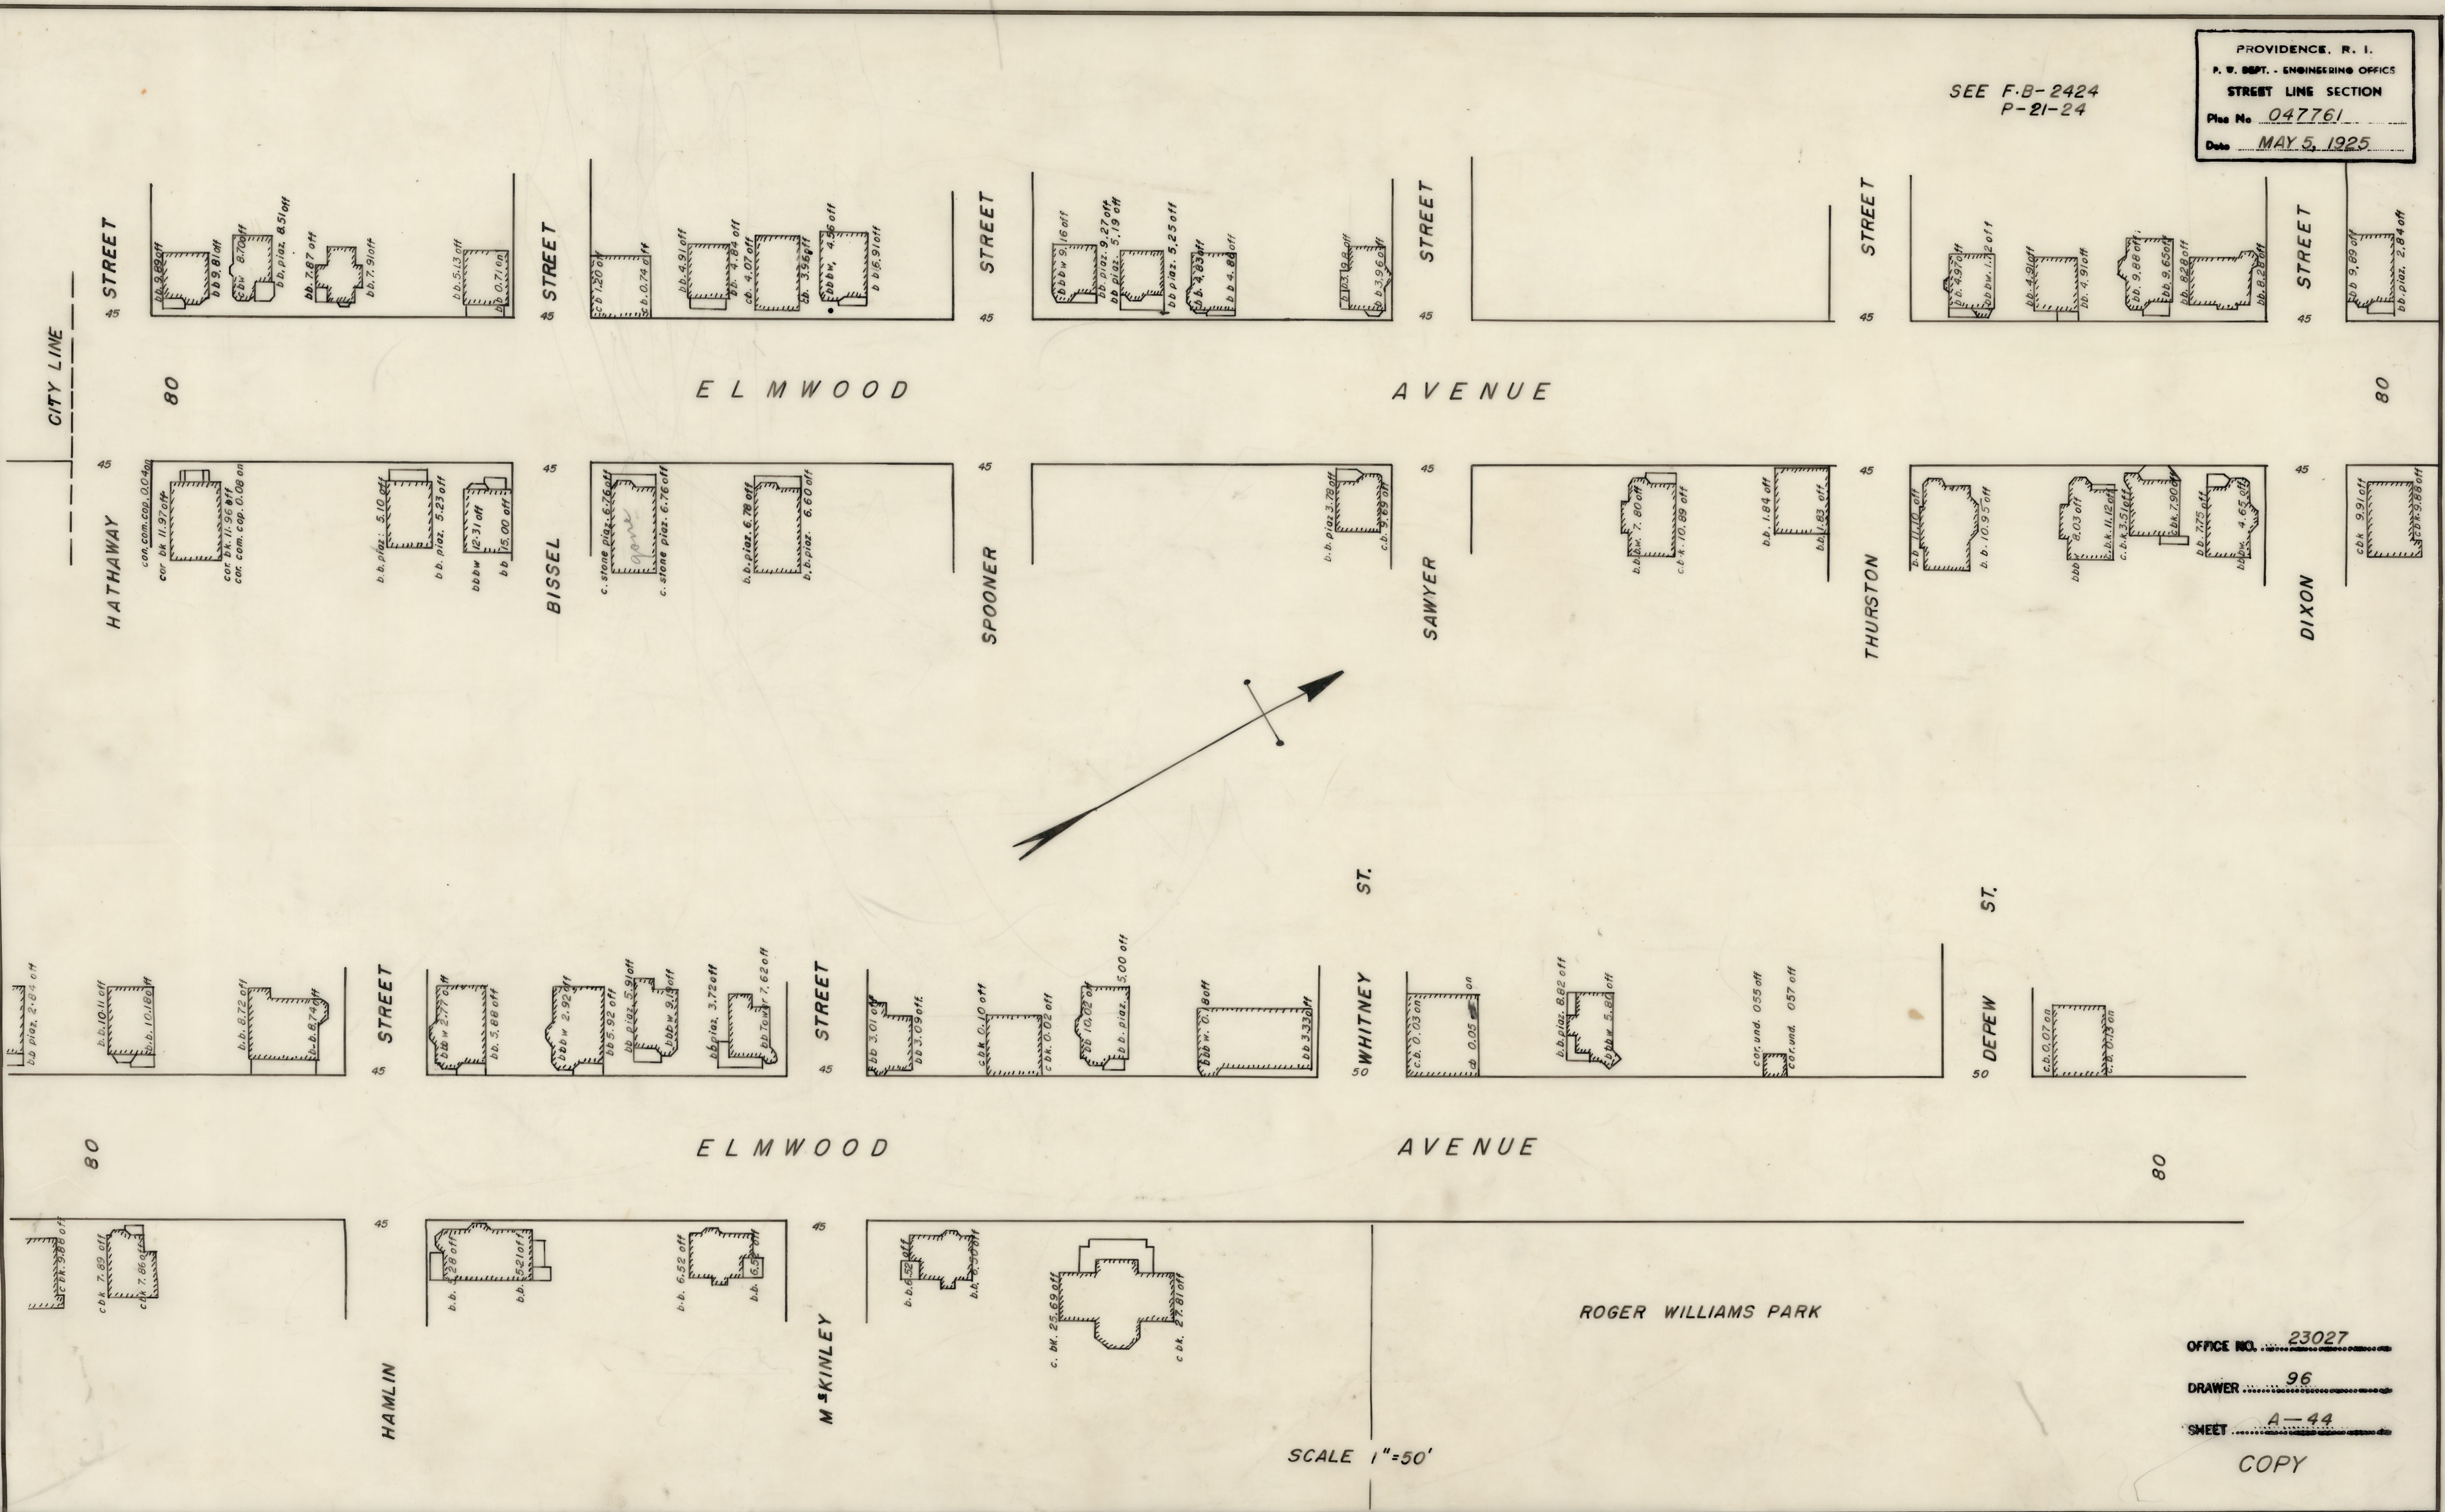

OFFICE NO. 23027
DRAWER 96
SHEET A-44
COPY