


City Engineer's Office Aug. 9th 1875.

Scale 80 ft per inch

2nd line.

PROVIDENCE
CITY ENGINEER'S OFFICE
STREET LINE DEPT.
Oct. 30, 1908
036064

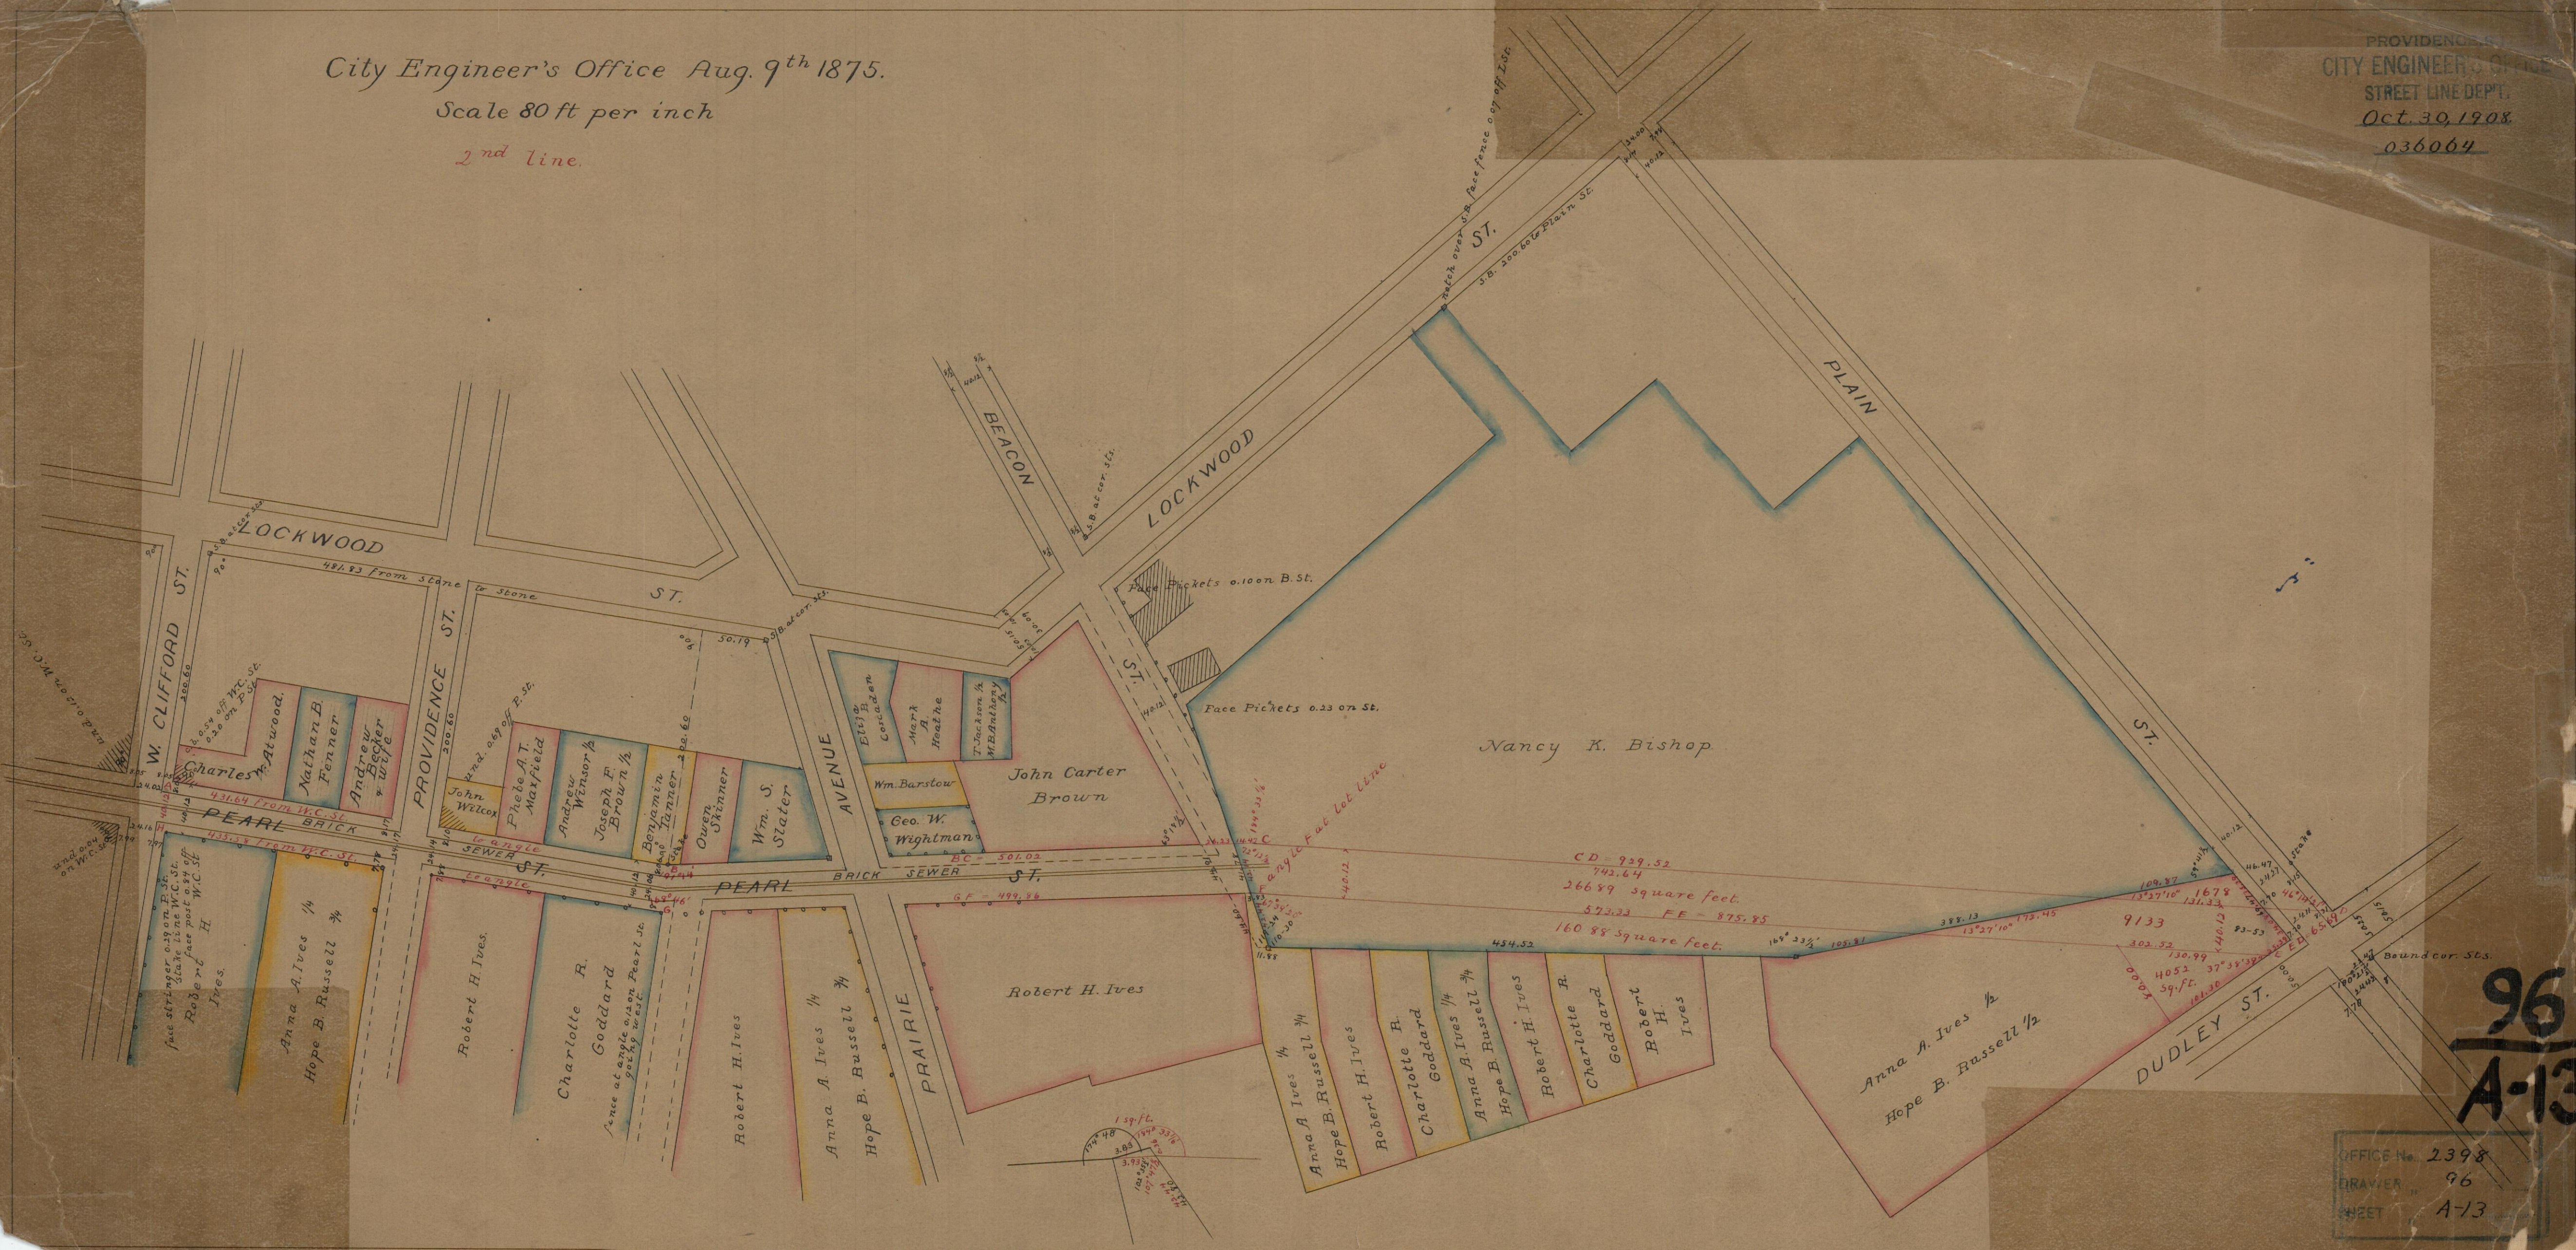

96
A-13

OFFICE No. 2398
DRAWN 96
SHEET A-13