


Feb. 25. 1884

09712

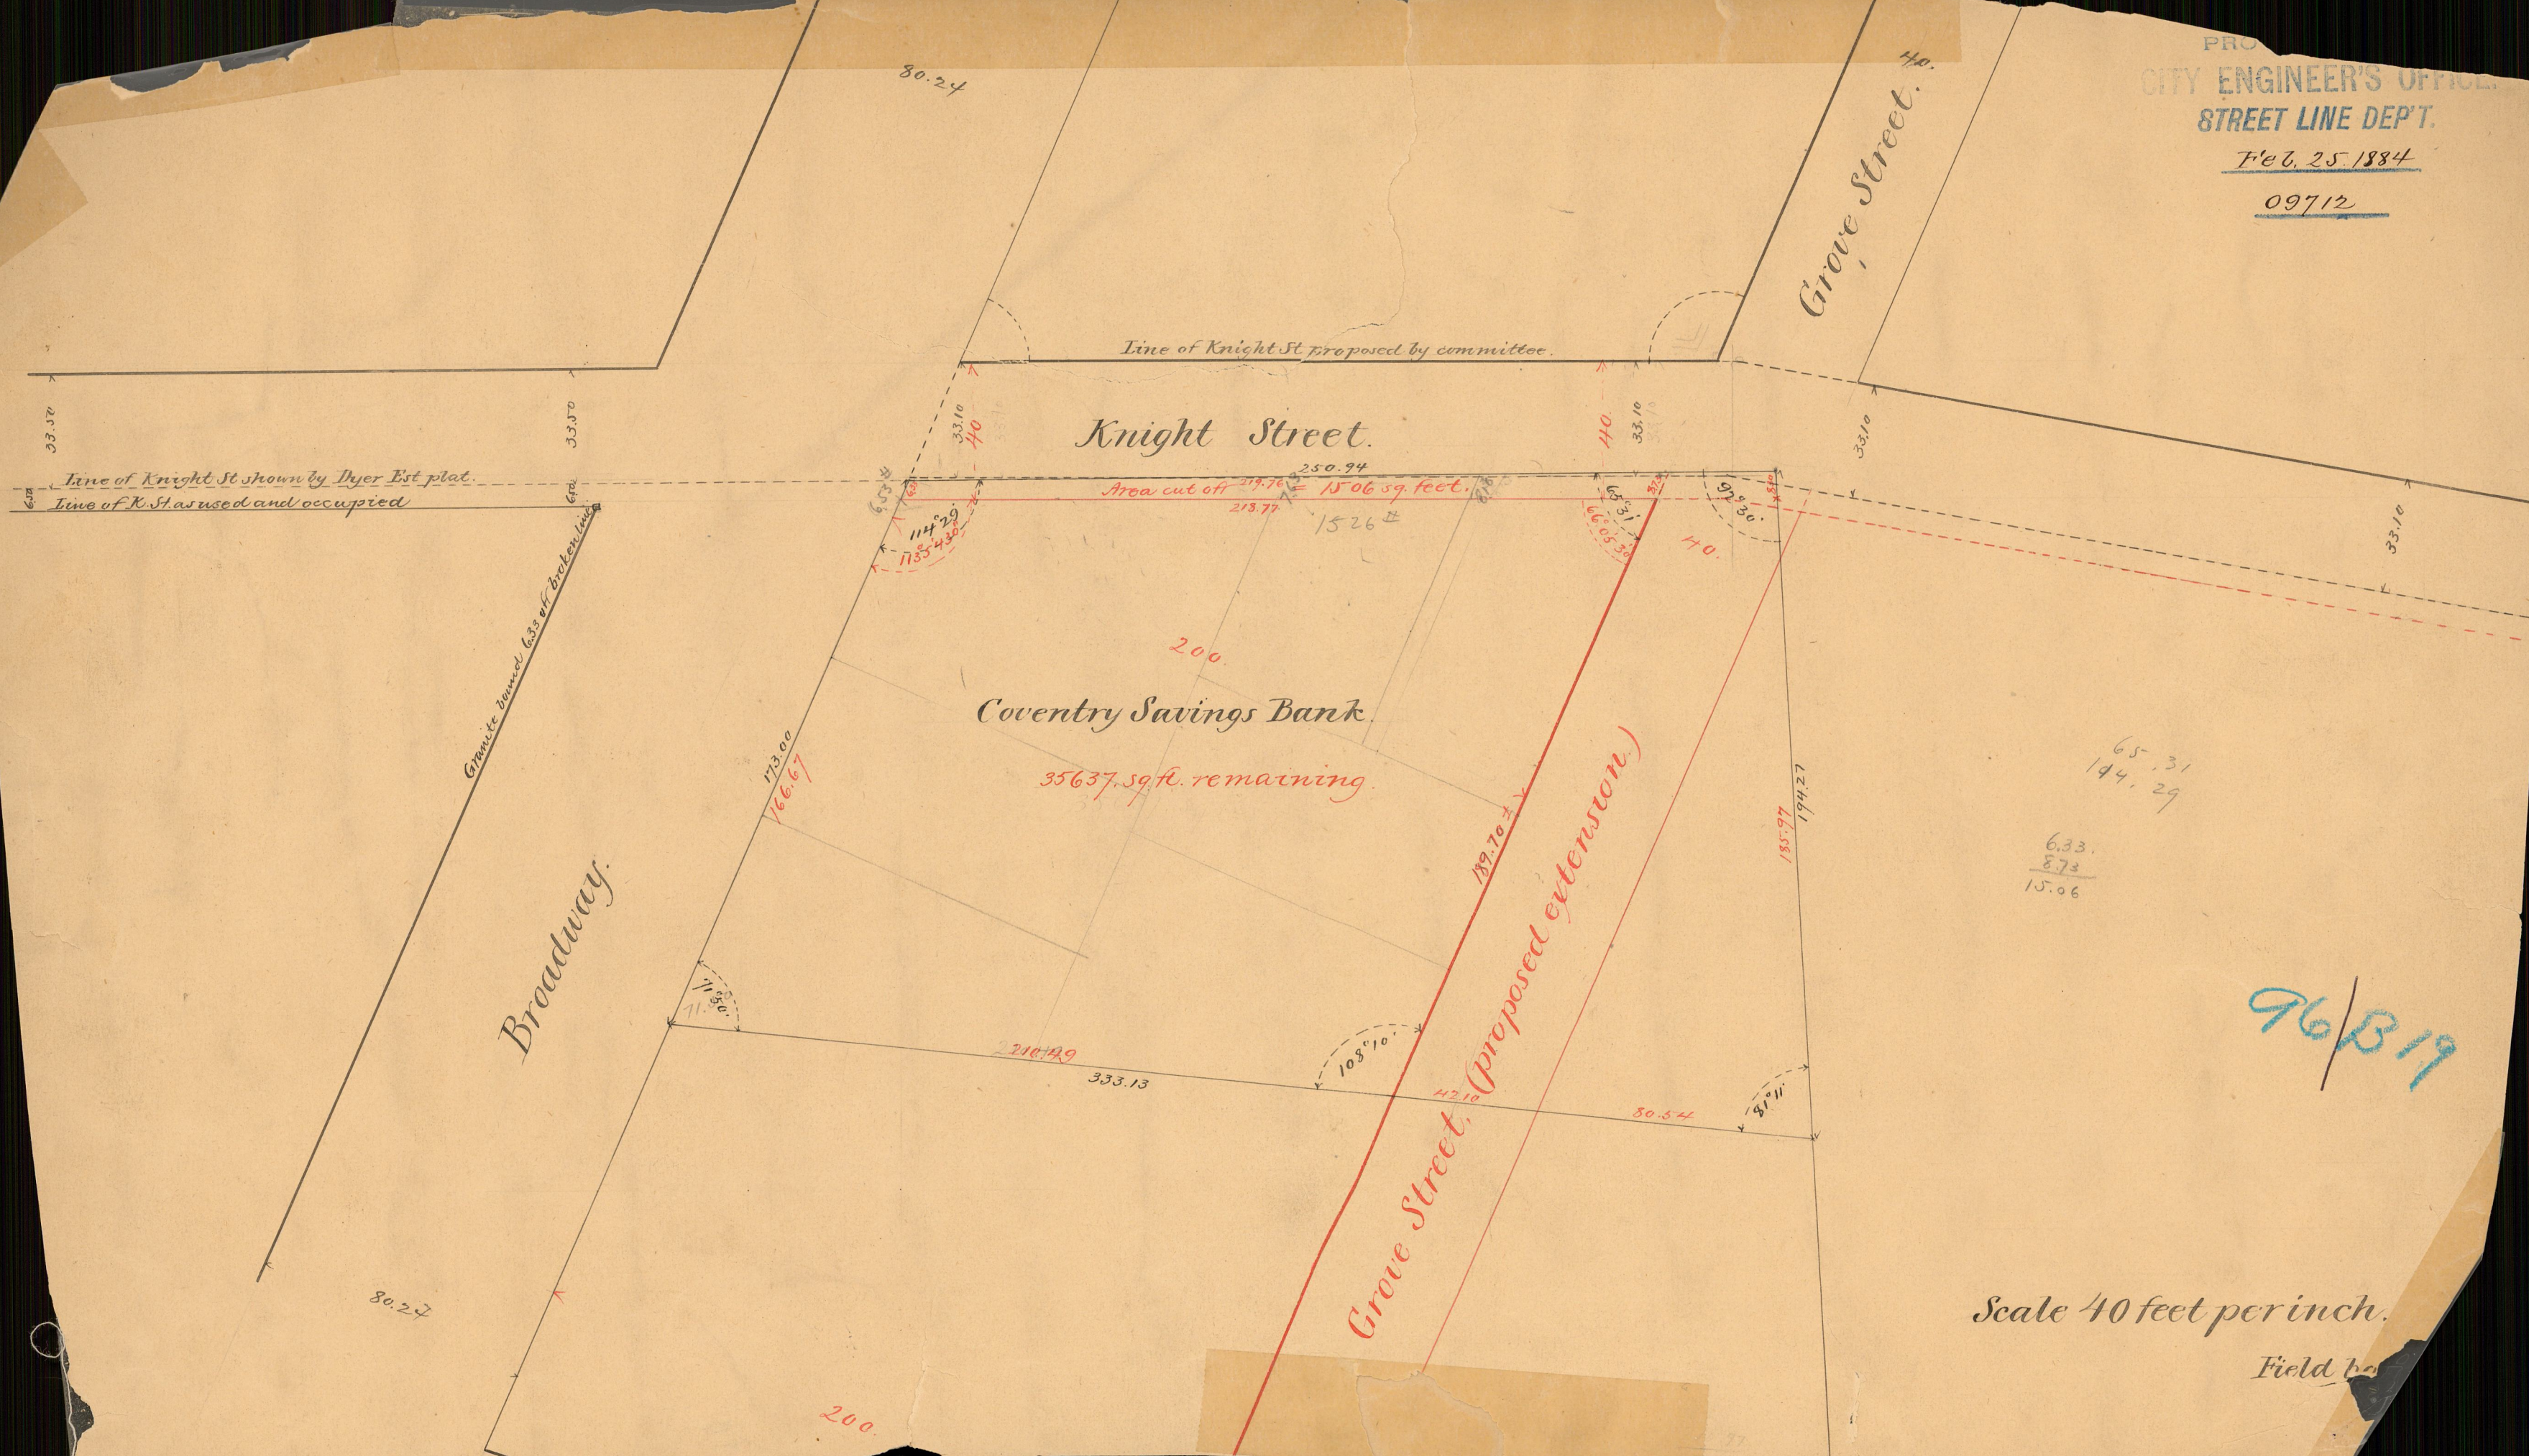

Knight Street.

Grove Street.

Broadway.

Coventry Savings Bank

35637 sq. ft. remaining.

Grove Street (proposed extension.)

Line of Knight St proposed by committee.

Line of Knight St shown by Dyer Est plat.
Line of K. St. as used and occupied

Granite tunnel 6.33 of broken line

Area cut off 1506 sq. feet.

Scale 40 feet per inch.

Field book

96B19

6.33.
8.73
15.06

65.31
144.29

80.24

80.27

200.

200.

250.94

173.00

166.67

210.49

333.13

42.10

80.54

185.97

194.27

189.70

33.10

40.

40.

33.10

33.10

33.10

6.03

114.29

115.43

213.77

1526

6.03

66.05

32.

40.

97.30

71.50

108.10

81.11