


PROVIDENCE, R. I.  
CITY ENGINEER'S OFFICE  
STREET LINE DEPT.

Dec. 8, 1949-060127

copy of 013264 Sept. 22, 1887

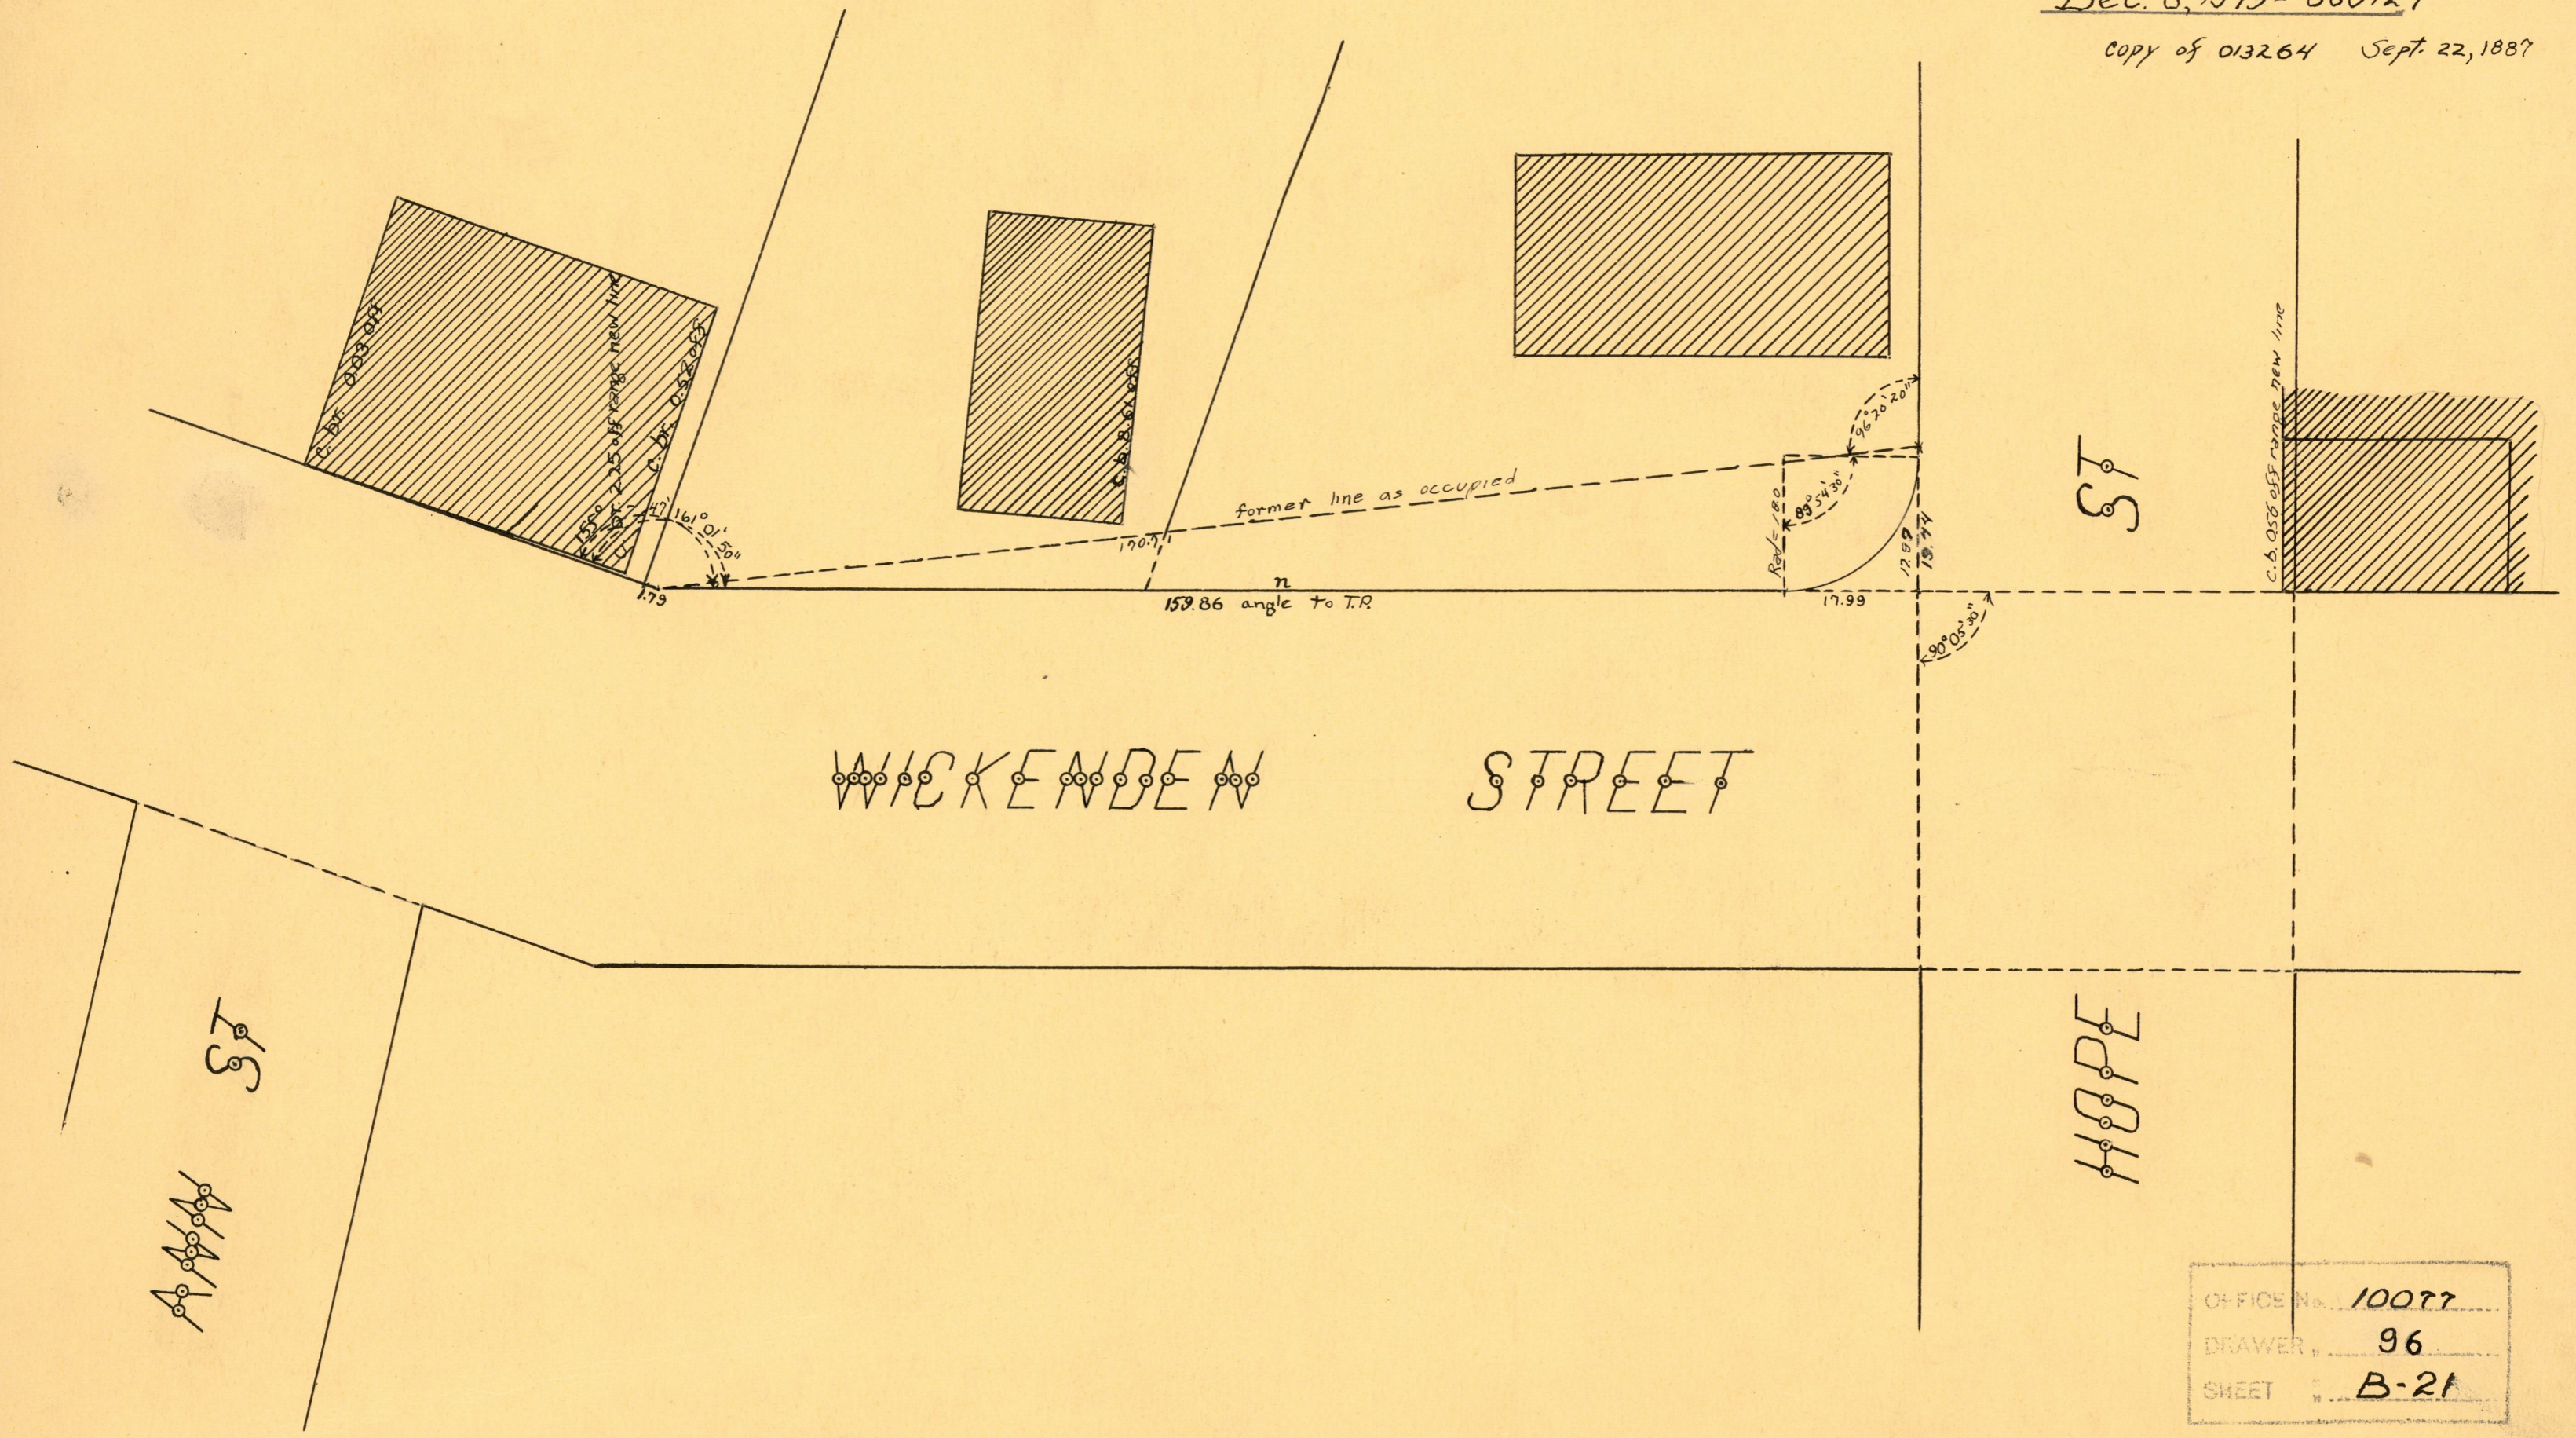

OFFICE No.	100??
DRAWER "	96
SHEET "	B-21