

CITY ENGINEER  
STREET LINE DEPT.  
Aug 19, 1910  
015420

TELL ST.

TELL ST.  
(make Tell st. parallel with Greer)

STREET

STREET



VINTON

PENN STREET

RING ST.

P.D. 16-46

line K. St. 40

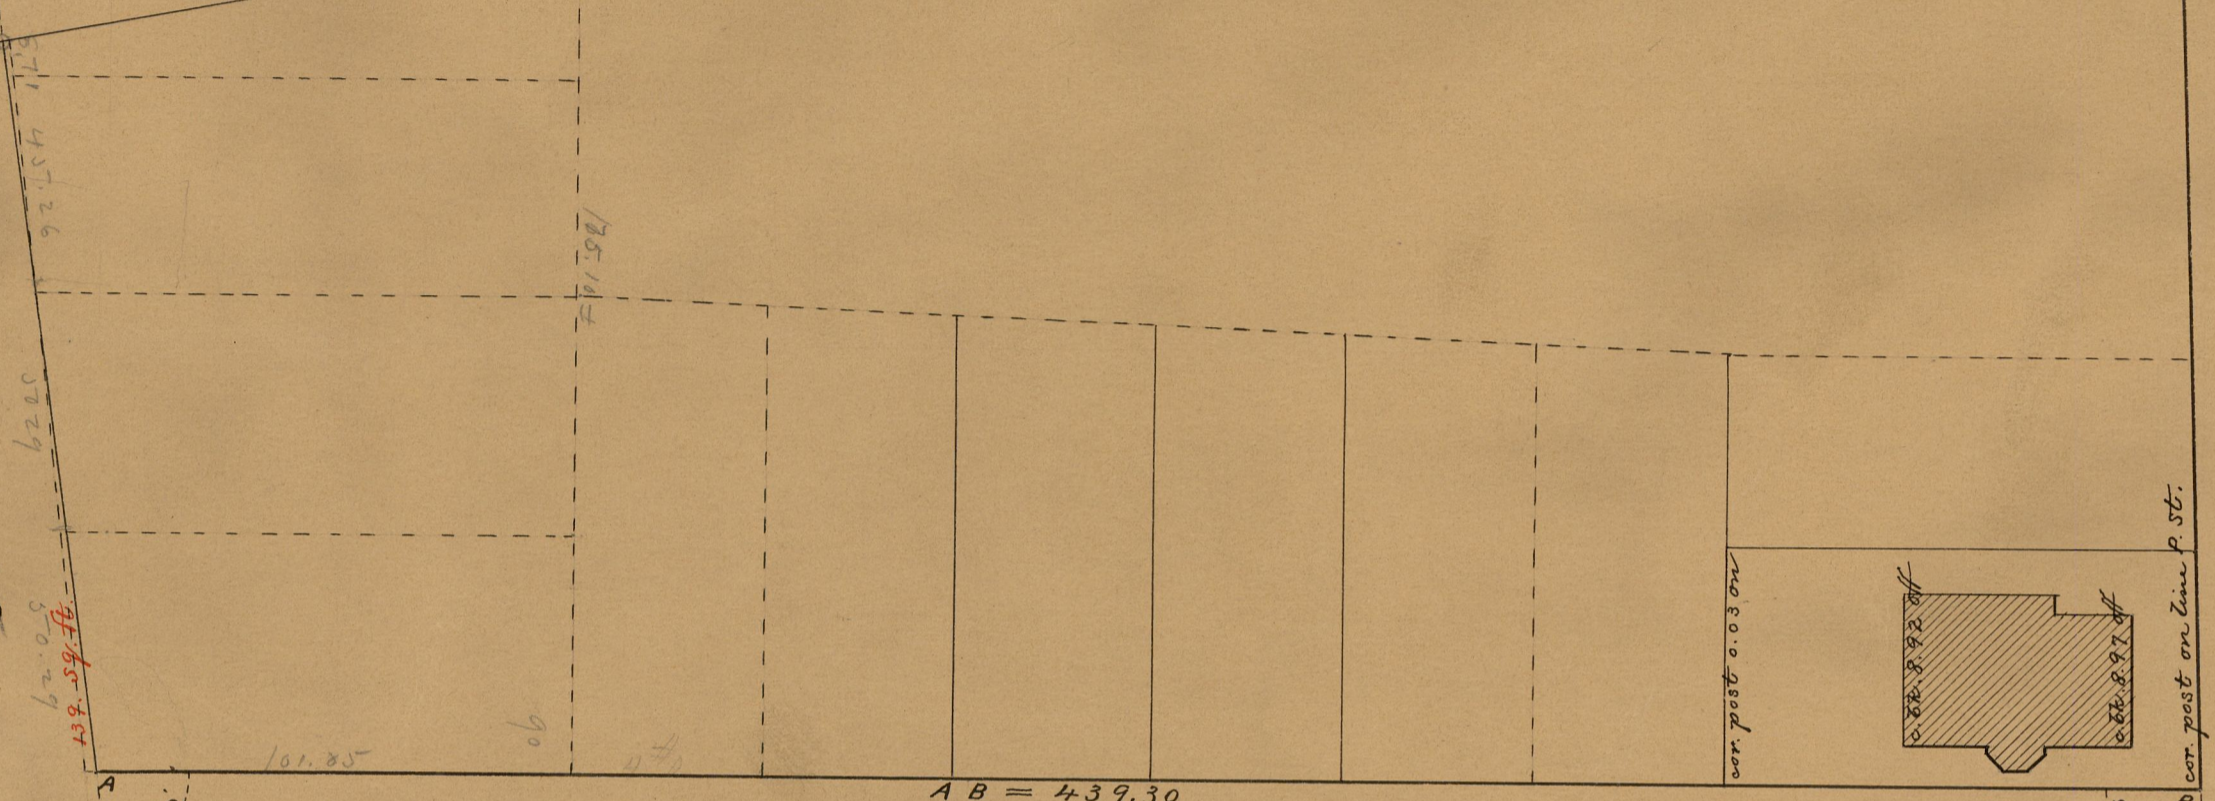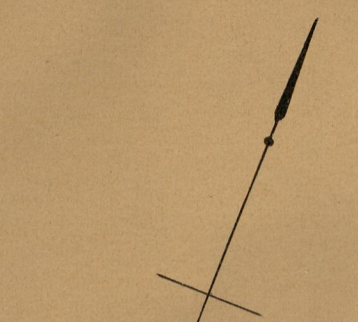

AB = 439.30

DC = 35.13

DA = 46.56

Granite bound 3.75 on K. St.

cor. post on line P. St.

Granite bound on line P. St. 1.17 off

1199 sq. ft.

See F.E. Bourne F.E. XV L. 36

Granite bound at angle

Scale 40 feet per inch.

439.30  
435.13  
474.43  
457.21

96  
B22

96  
B-22

OFFICE No. 1

WFD

55.421  
17.8  
92.54  
85.041

83.49  
82.19  
1.30